

CDM Regulations - Design Risk Assessment  
 The size and shape of individual stones for this project have been designed to satisfy the overall design requirements for the building, bill of quantities or specific project specification.  
 All persons handling and installing such stones should be aware that there are risks associated with this type of work, which cannot be designed out.

© CHESNEYS 2017

**CHESNEYS**

HEAD OFFICE:  
 194-202 BATTERSEA PARK ROAD, BATTERSEA, LONDON  
 TELEPHONE: +44 (0) 20 7627 1410  
 WEB SITE: WWW.CHESNEYS.CO.UK  
 E MAIL: SALES@CHESNEYS.CO.UK

Notes:

Collection:

Mantle:

**THE METROPOLITAN**

Material:

Mantle Volume:

JAMB / EACH: 0.0264 M<sup>3</sup>  
 HEADER: 0.0579 M<sup>3</sup>

Drawn by:

LUIS VELA

Date:

23/10/2017


Scale:

1:8 @ A3

POR / SOR Number:

Drawing No.:


Rev:

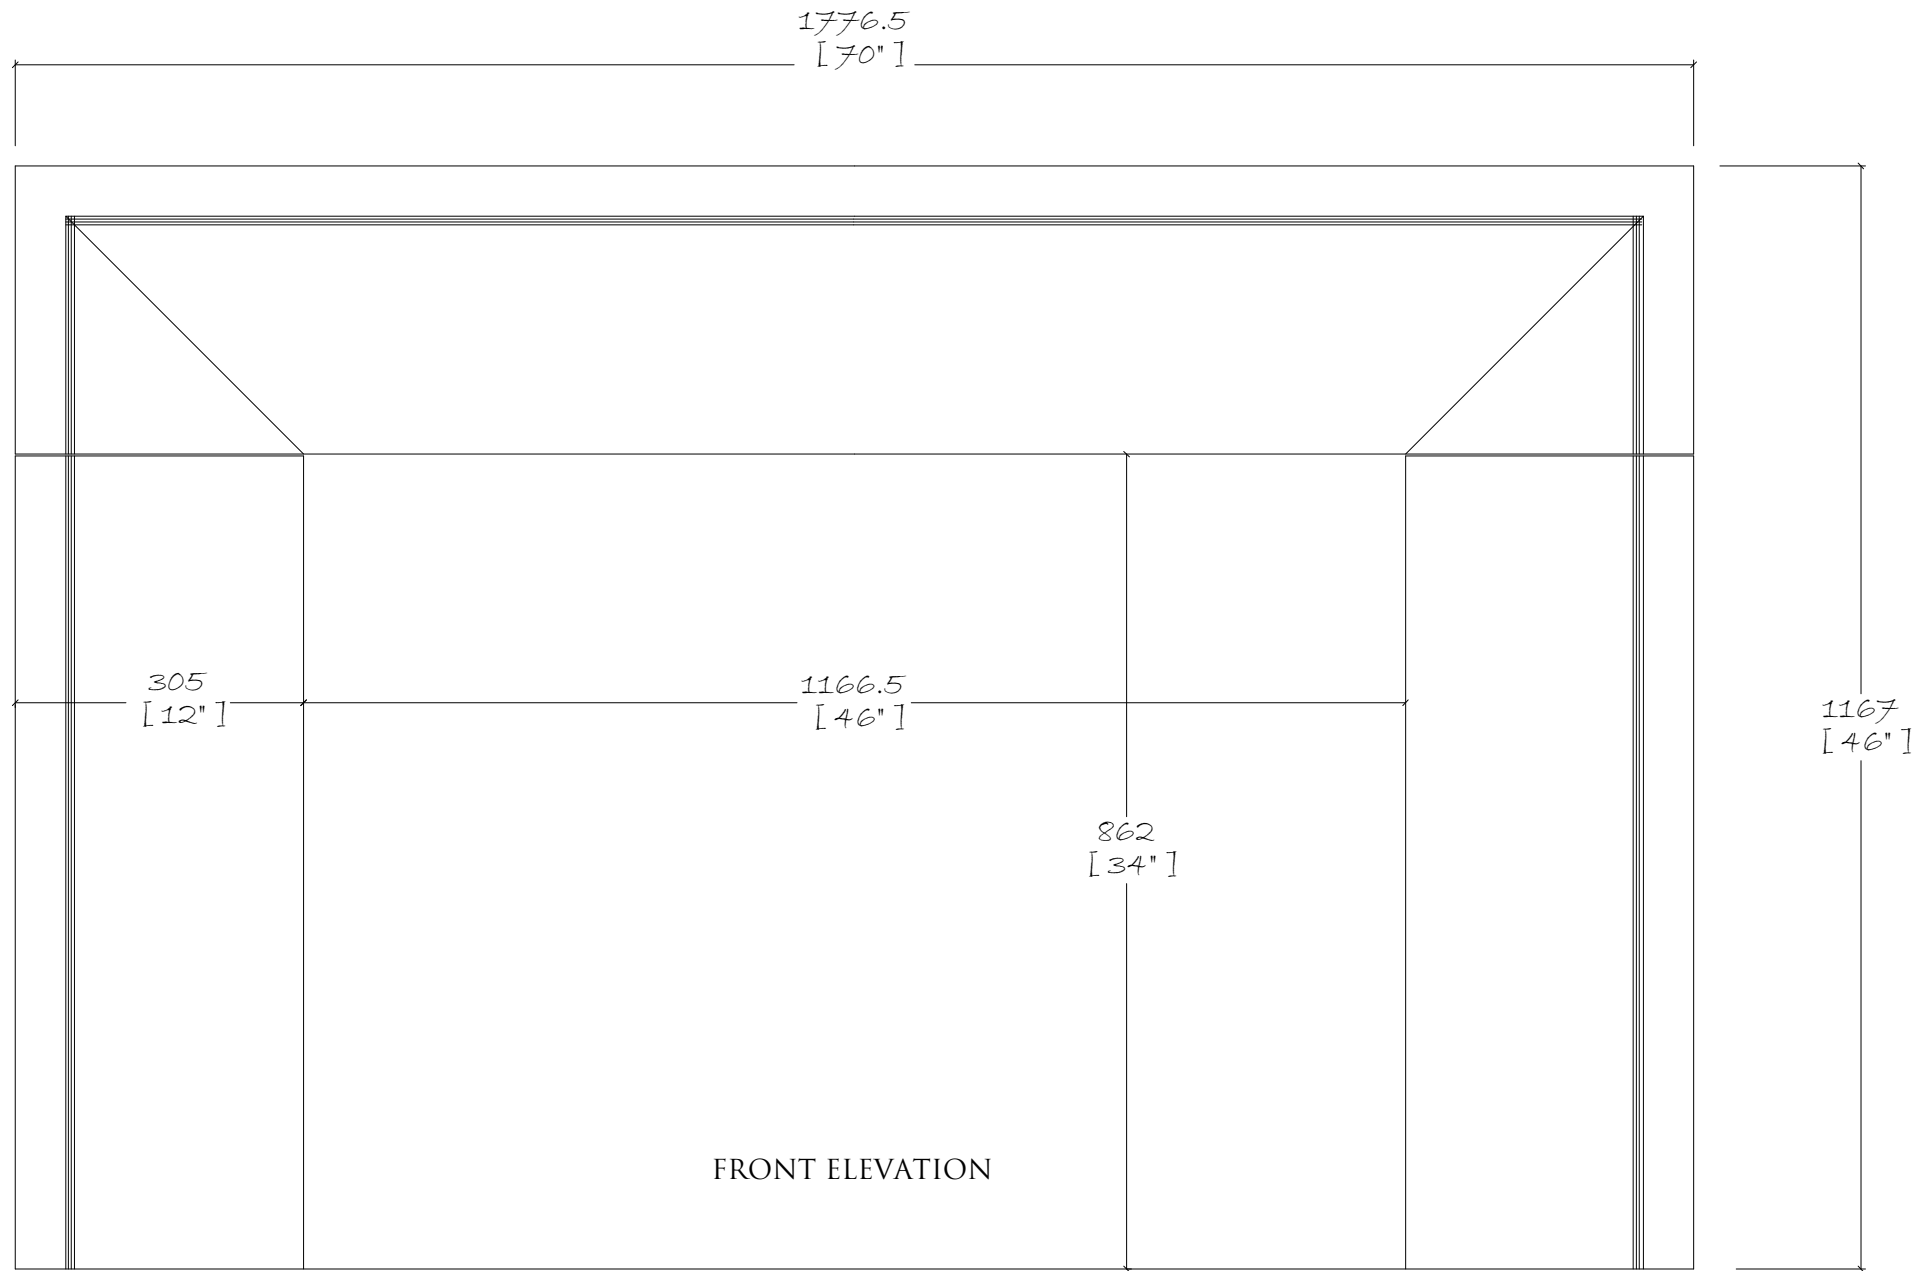

FRONT ELEVATION



SIDE ELEVATION

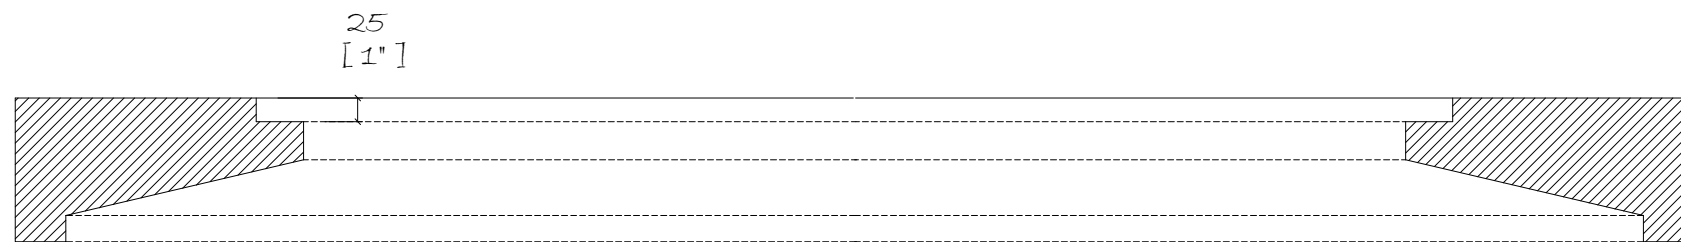

PLAN