



FRONT ELEVATION

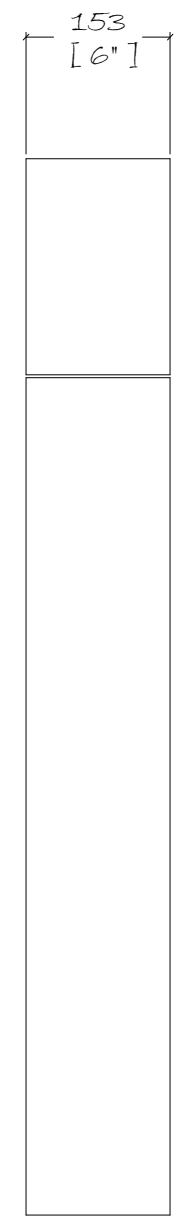

SIDE ELEVATION

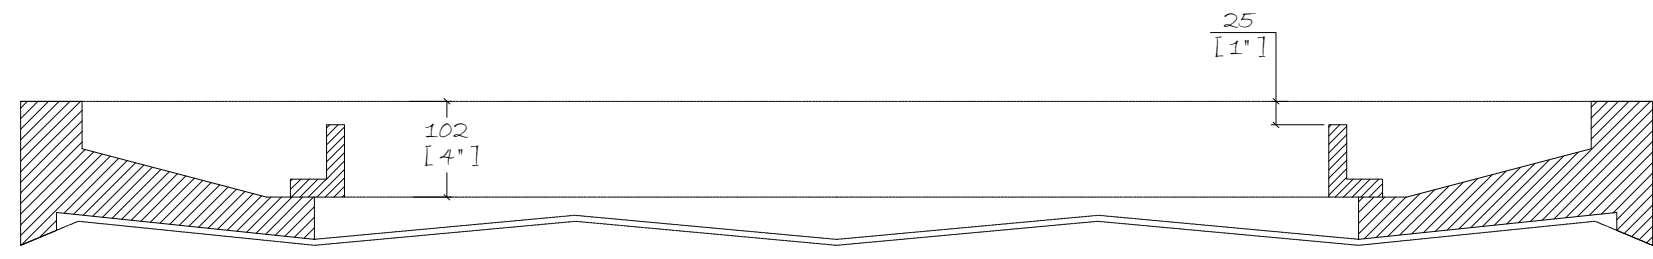

PLAN

COLLECTION:

JEFFREY
BILHUBER
COLLECTION

Limestones & Marble are a natural material and may vary in texture, color and veining intensity. Please consider a dimensional tolerance of 1/8"

© CHESNEYS 2019

CHESNEYS

HEAD OFFICE:
194-202 BATTERSEA PARK ROAD, BATTERSEA, LONDON
TELEPHONE: +44 (0) 20 7627 1410
WEB SITE: WWW.CHESNEYS.CO.UK
E MAIL: SALES@CHESNEYS.CO.UK

MANTEL:

THE
FRANCOIS

MATERIAL:

FINISH:

SPECIAL NOTES:

MANTEL WEIGHTS:

JAMB / EACH: 113.32 LB
SLIPS: 47.25 LB
HEADER: 153.88 LB

TOTAL: 427.77 LB

DRAWN BY:

LUIS VELA

DATE:

29/03/2019

SCALE:

1:8 @ A3

INVOICE NUMBER:

DRAWING NO.:

REV: