


FRONT ELEVATION

PLAN

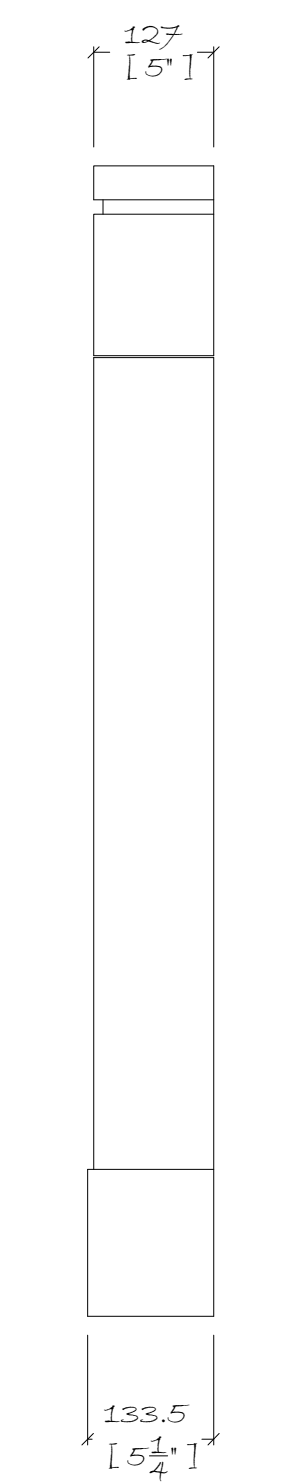

SIDE ELEVATION

Limestones & Marble are a natural material and may vary in texture, color and veining intensity.
Please consider a dimensional tolerance of \pm

© CHESNEYS 2018

CHESNEYS

HEAD OFFICE:
194-202 BATTERSEA PARK ROAD, BATTERSEA, LONDON
TELEPHONE: +44 (0) 20 7627 1410
WEB SITE: WWW.CHESNEYS.CO.UK
E MAIL: SALES@CHESNEYS.CO.UK

Notes:

Client:

Collection:

**ERIC
COHLER
COLLECTION**

Mantle:

**THE
TYLER
AMERICAN
STANDARD**

Material:

AZUL VALVERDE

Mantle Weights:

JAMB / EACH:	102.69 LB
HEADER:	208.07 LB
TOTAL MANTLE:	413.45 LB

Drawn by:

LUIS VELA

Date:	23/05/2018	Scale:	1:8 @ A3
-------	------------	--------	----------

Invoice Number:

Drawing No.:	Rev:
--------------	------