

CLIENT:

CDM Regulations - Design Risk Assessment

The size and shape of individual stones for this project have been designed to satisfy the overall design requirements for the building, bill of quantities or specific project specification.

All persons handling and installing such stones should be aware that there are risks associated with this type of work, which cannot be designed out.

Limestones & Marble are a natural material and may vary in texture, color and veining intensity. Please consider a dimensional tolerance of  $\frac{1}{8}$ "

Important: All modular stone/marble fireplace's primary fix must be on a structural brick or block wall using a suitable high bond adhesive. In all instances, these must also be securely mechanically fixed.

© CHESNEYS 2022

**CHESNEYS**

HEAD OFFICE:  
194-196 BATTERSEA PARK ROAD, BATTERSEA, LONDON  
TELEPHONE: +44 (0) 20 7627 1410

WEB SITE: WWW.CHESENEYS.CO.UK  
E MAIL: SALES@CHESNEYS.CO.UK

SURROUND:

RUBICON

AREA:

MATERIAL:

FINISH:

SPECIAL NOTES:

MANTEL WEIGHTS:

JAMB / EACH: 51KG - 112LB  
HEADER: 86KG - 189LB

TOTAL: 187KG - 413LB

MANTEL M3:

JAMB / EACH: 0.0211M3  
HEADER: 0.0357M3

TOTAL: 0.0780M3

DRAWN BY:

JC

DATE:


SCALE:

1:8 @ A3


INVOICE NUMBER:

DRAWING NO.:

REV:

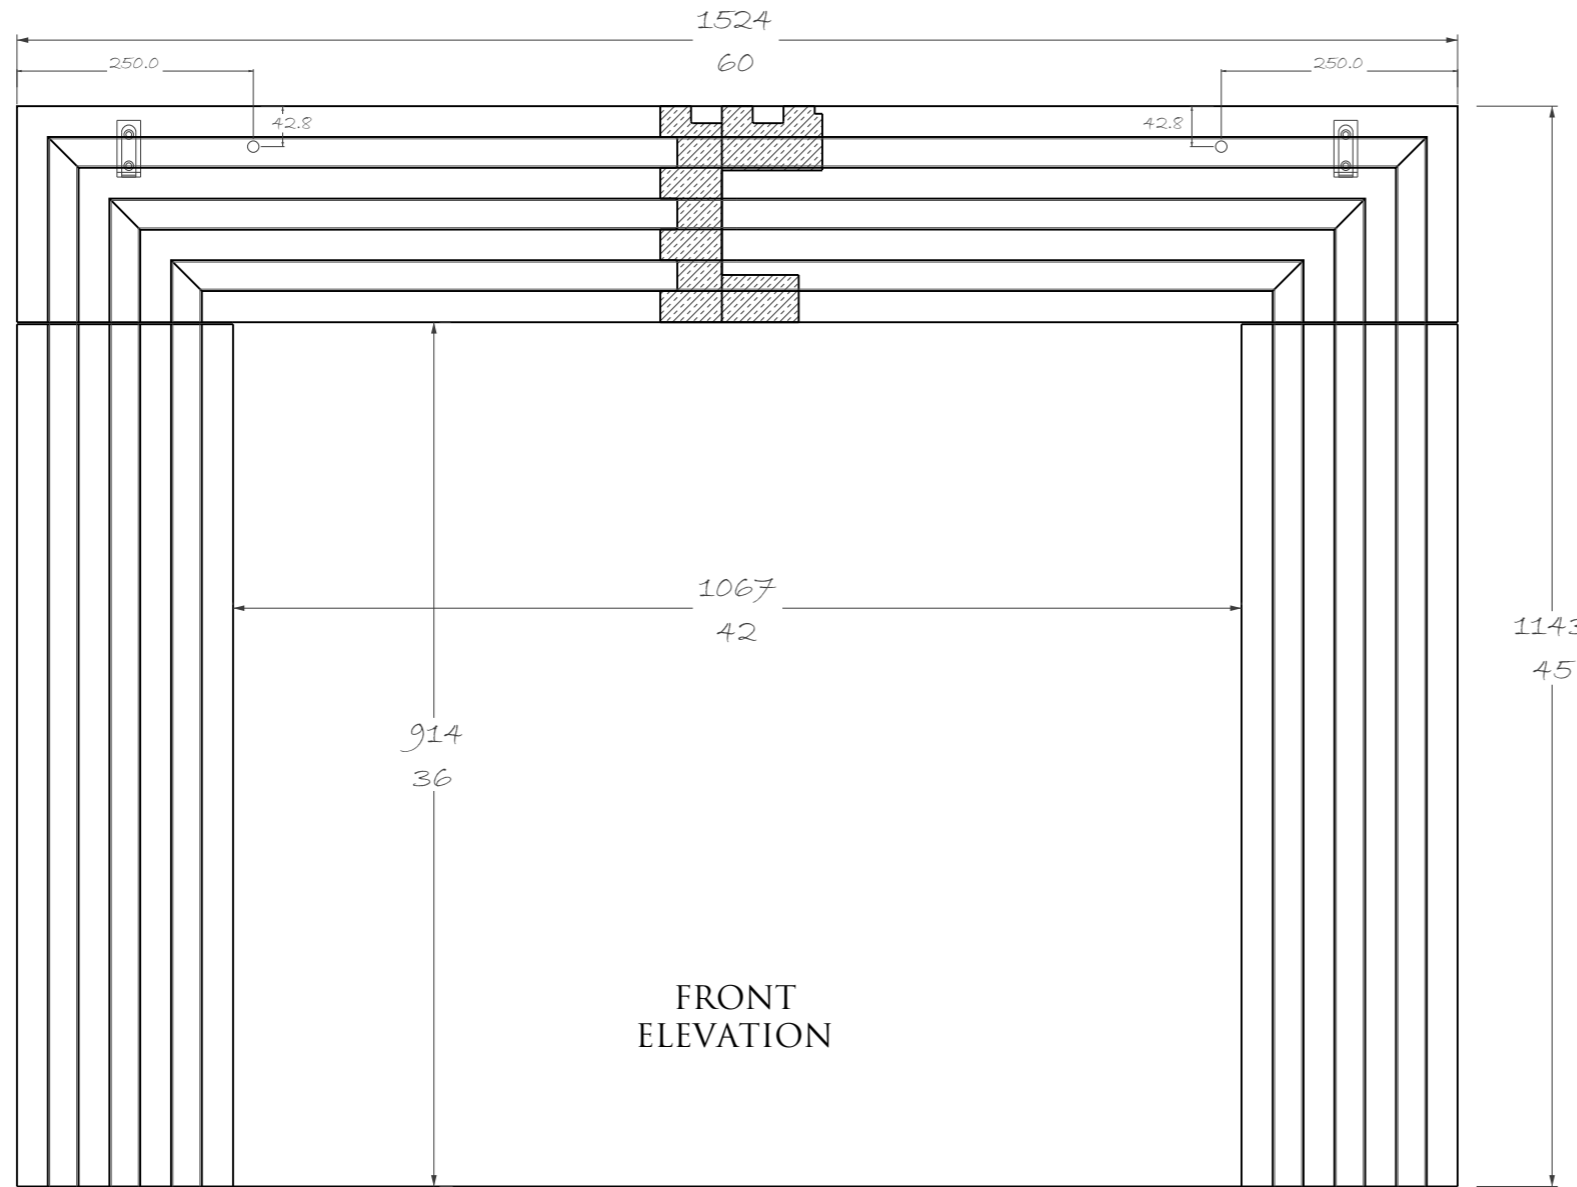


FRONT ELEVATION

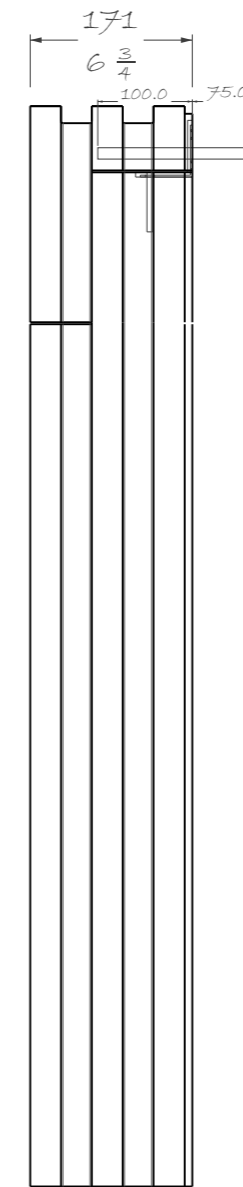


SIDE ELEVATION

5 mm recess to take bracket

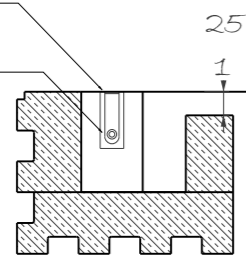

6 mm hole 60mm deep

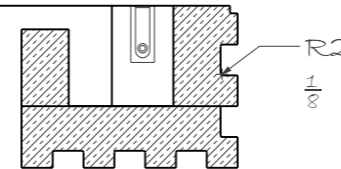

PLAN



BRACKETS & DOWELS CHART

	X 2 PIECES
	X 2 PIECES (175 MM X 12 MM)

CLIENT:

CDM Regulations - Design Risk Assessment

The size and shape of individual stones for this project have been designed to satisfy the overall design requirements for the building, bill of quantities or specific project specification.

All persons handling and installing such stones should be aware that there are risks associated with this type of work, which cannot be designed out.

Limestones & Marble are a natural material and may vary in texture, color and veining intensity. Please consider a dimensional tolerance of 1/8"

Important: All modular stone/marble fireplace's primary fix must be on a structural brick or block wall using a suitable high bond adhesive. In all instances, these must also be securely mechanically fixed.

© CHESNEYS 2022

**CHESNEYS**

HEAD OFFICE:  
194-196 BATTERSEA PARK ROAD, BATTERSEA, LONDON  
TELEPHONE: +44 (0) 20 7627 1410  
WEB SITE: WWW.CHESENEYS.CO.UK  
E MAIL: SALES@CHESNEYS.CO.UK

SURROUND:

RUBICON

AREA:

MATERIAL:

FINISH:

SPECIAL NOTES:

MANTEL WEIGHTS:

JAMB / EACH: 51KG - 112LB  
HEADER: 86KG - 189LB

TOTAL: 187KG - 413LB

MANTEL M3:

JAMB / EACH: 0.0211M3  
HEADER: 0.0357M3

TOTAL: 0.0780M3

DRAWN BY:

JC

DATE:


SCALE:

1:8 @ A3

INVOICE NUMBER:

DRAWING NO.:

REV:

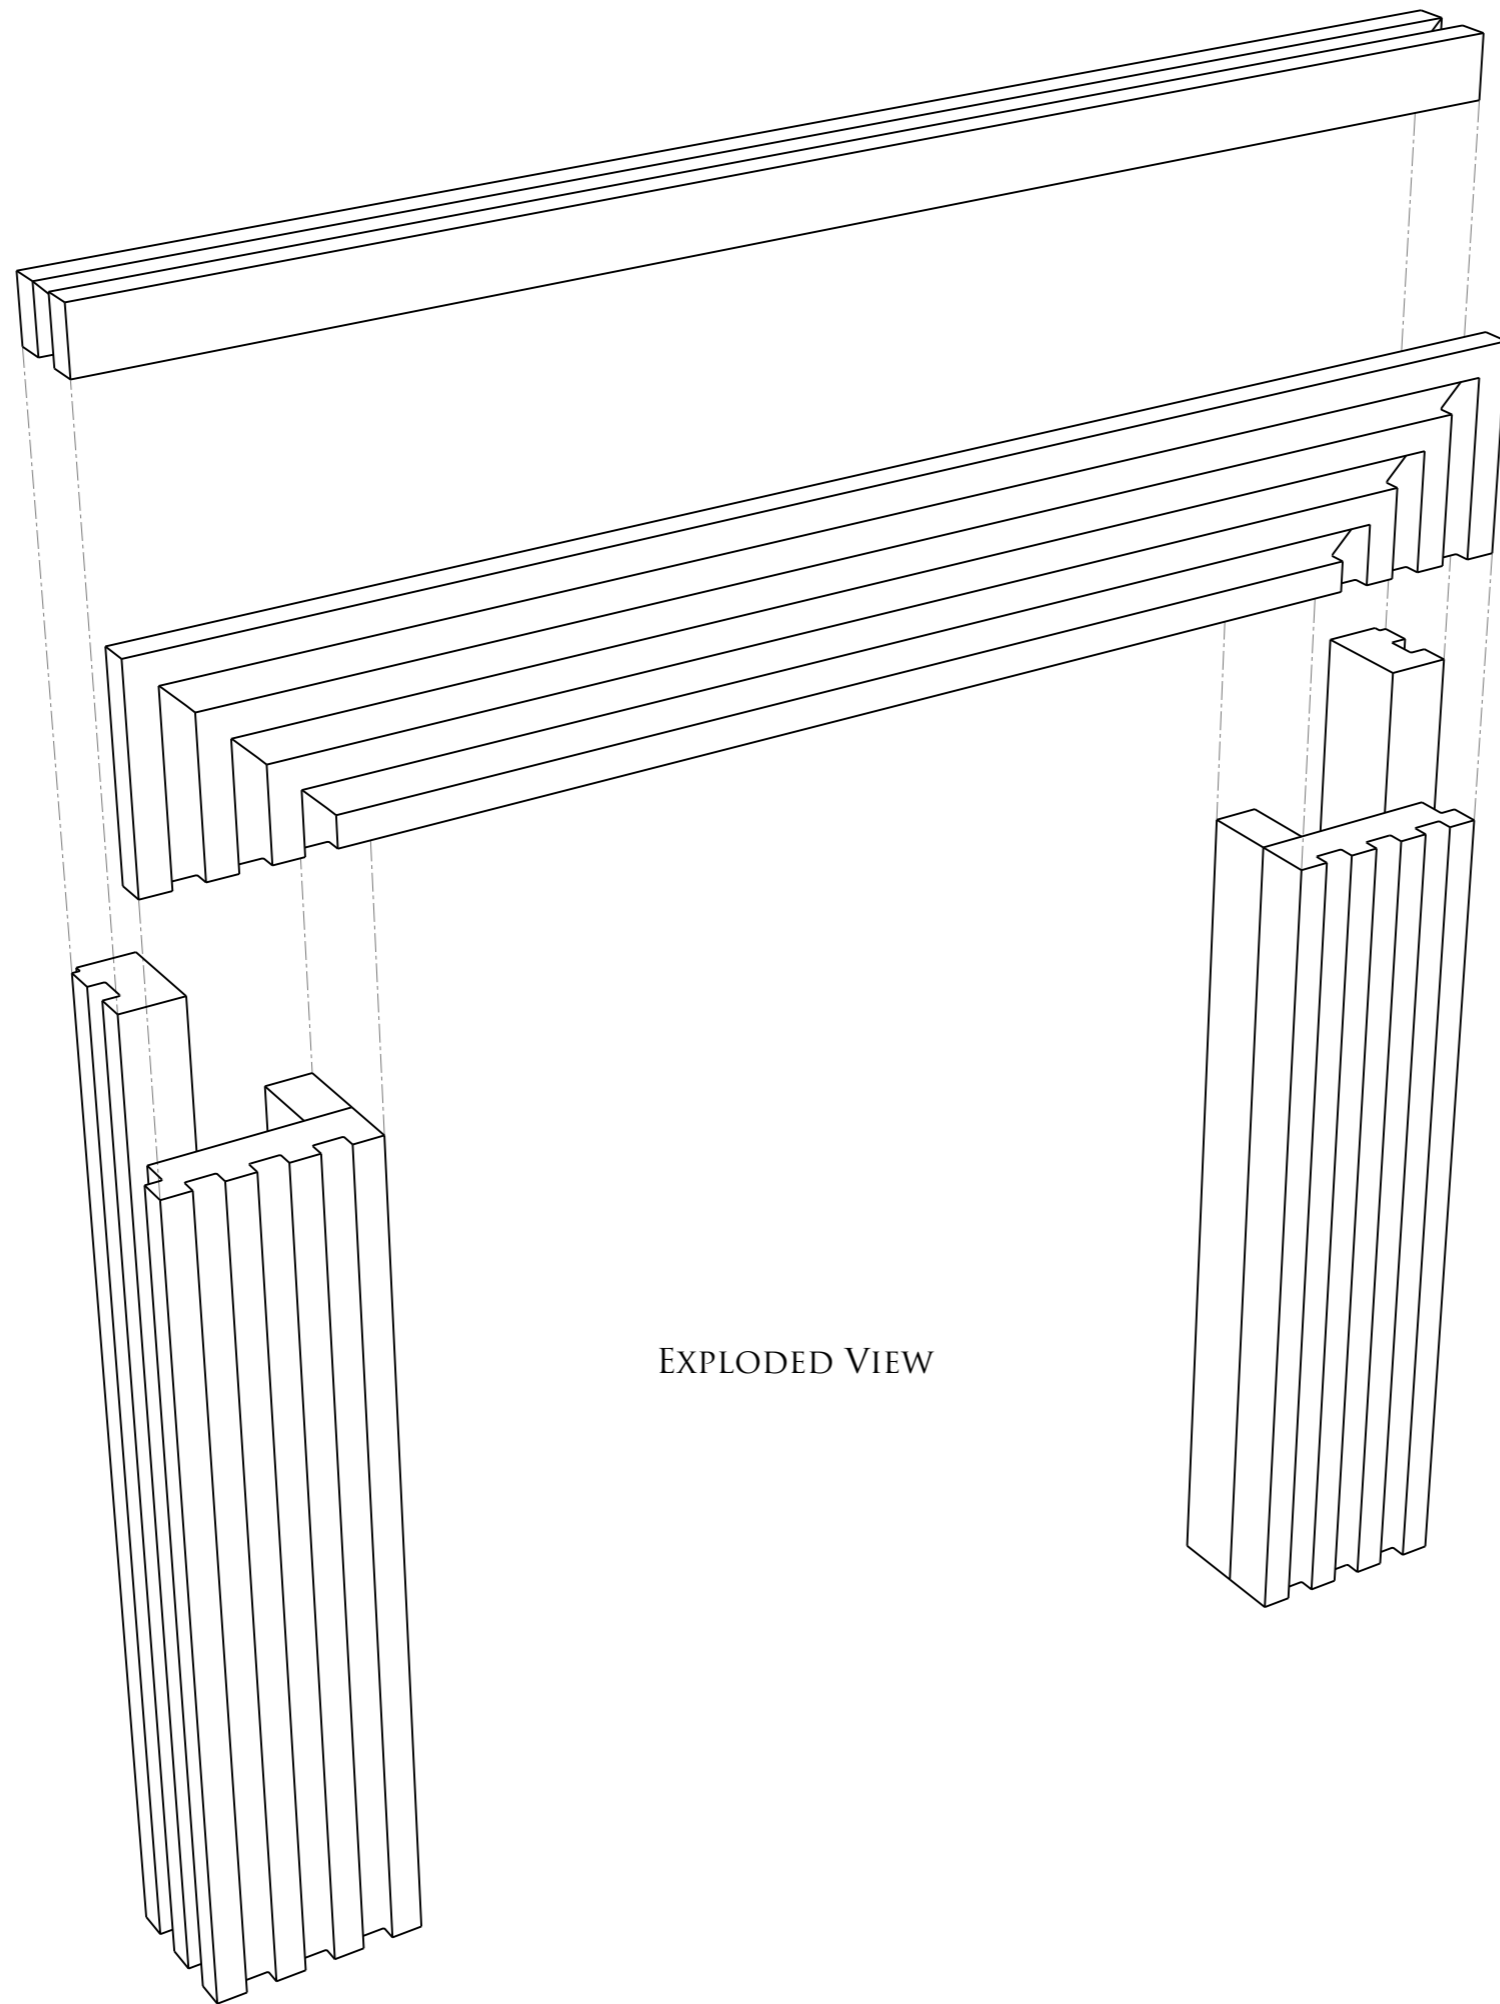

EXPLODED VIEW

CLIENT:

CDM Regulations - Design Risk Assessment

The size and shape of individual stones for this project have been designed to satisfy the overall design requirements for the building, bill of quantities or specific project specification.

All persons handling and installing such stones should be aware that there are risks associated with this type of work, which cannot be designed out.

Limestones & Marble are a natural material and may vary in texture, color and veining intensity.  
Please consider a dimensional tolerance of  $\frac{1}{8}$ "

Important: All modular stone/marble fireplace's primary fix must be on a structural brick or block wall using a suitable high bond adhesive. In all instances, these must also be securely mechanically fixed.

© CHESNEYS 2022

**CHESNEYS**

HEAD OFFICE:  
194-196 BATTERSEA PARK ROAD, BATTERSEA, LONDON  
TELEPHONE: +44 (0) 20 7627 1410  
WEB SITE: WWW.CHESNEYS.CO.UK  
E MAIL: SALES@CHESNEYS.CO.UK

SURROUND:

RUBICON

AREA:

MATERIAL:

FINISH:

SPECIAL NOTES:

MANTEL WEIGHTS:

JAMB / EACH: 51KG - 112LB

HEADER: 86KG - 189LB

TOTAL: 187KG - 413LB

MANTEL M3:

JAMB / EACH: 0.0211M3

HEADER: 0.0357M3

TOTAL: 0.0780M3

DRAWN BY:

JC

DATE:

SCALE:

1:8 @ A3

INVOICE NUMBER:

DRAWING NO.:

REV: