



FRONT ELEVATION

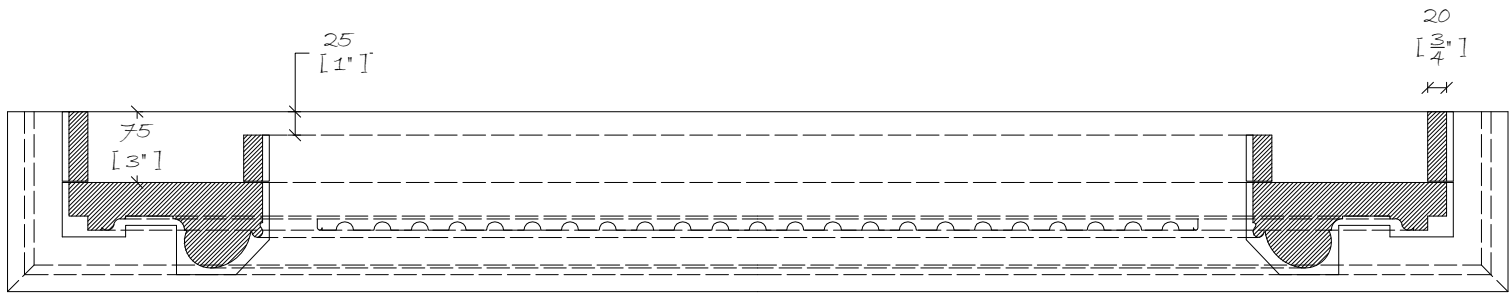

PLAN

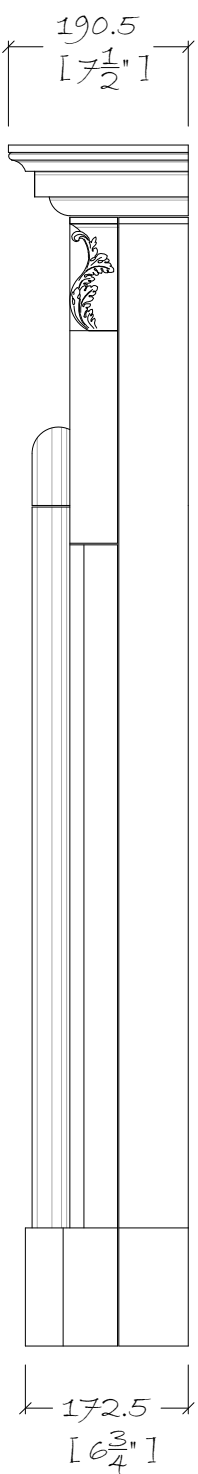

FRONT ELEVATION

CLIENT:	
Limestones & Marble are a natural material and may vary in texture, color and veining intensity. Please consider a dimensional tolerance of $\frac{1}{8}$ "	
© CHESNEYS 2019	
<div>CHESNEYS</div> <div>HEAD OFFICE: 194-202 BATTERSEA PARK ROAD, BATTERSEA, LONDON TELEPHONE: +44 (0) 20 7627 1410 WEB SITE: WWW.CHESNEYS.CO.UK E MAIL: SALES@CHESNEYS.CO.UK</div>	
MANTEL: <div>THE LA SALLE EURO STANDARD</div>	
MATERIAL: <div>NERO BILBAO</div>	
FINISH: <div>HONED &amp; WAXED</div>	
SPECIAL NOTES:	
MANTEL WEIGHTS: <div>JAMB / EACH: 78.28 LB HEADER: 132.83 LB SHELF: 122.33 LB  TOTAL: 411.72 LB</div>	
DRAWN BY: <div>LUIS VELA</div>	
DATE: <div>21/06/2019</div>	SCALE: <div>1:8 @ A3</div>
INVOICE NUMBER:	
DRAWING NO.:	REV: