




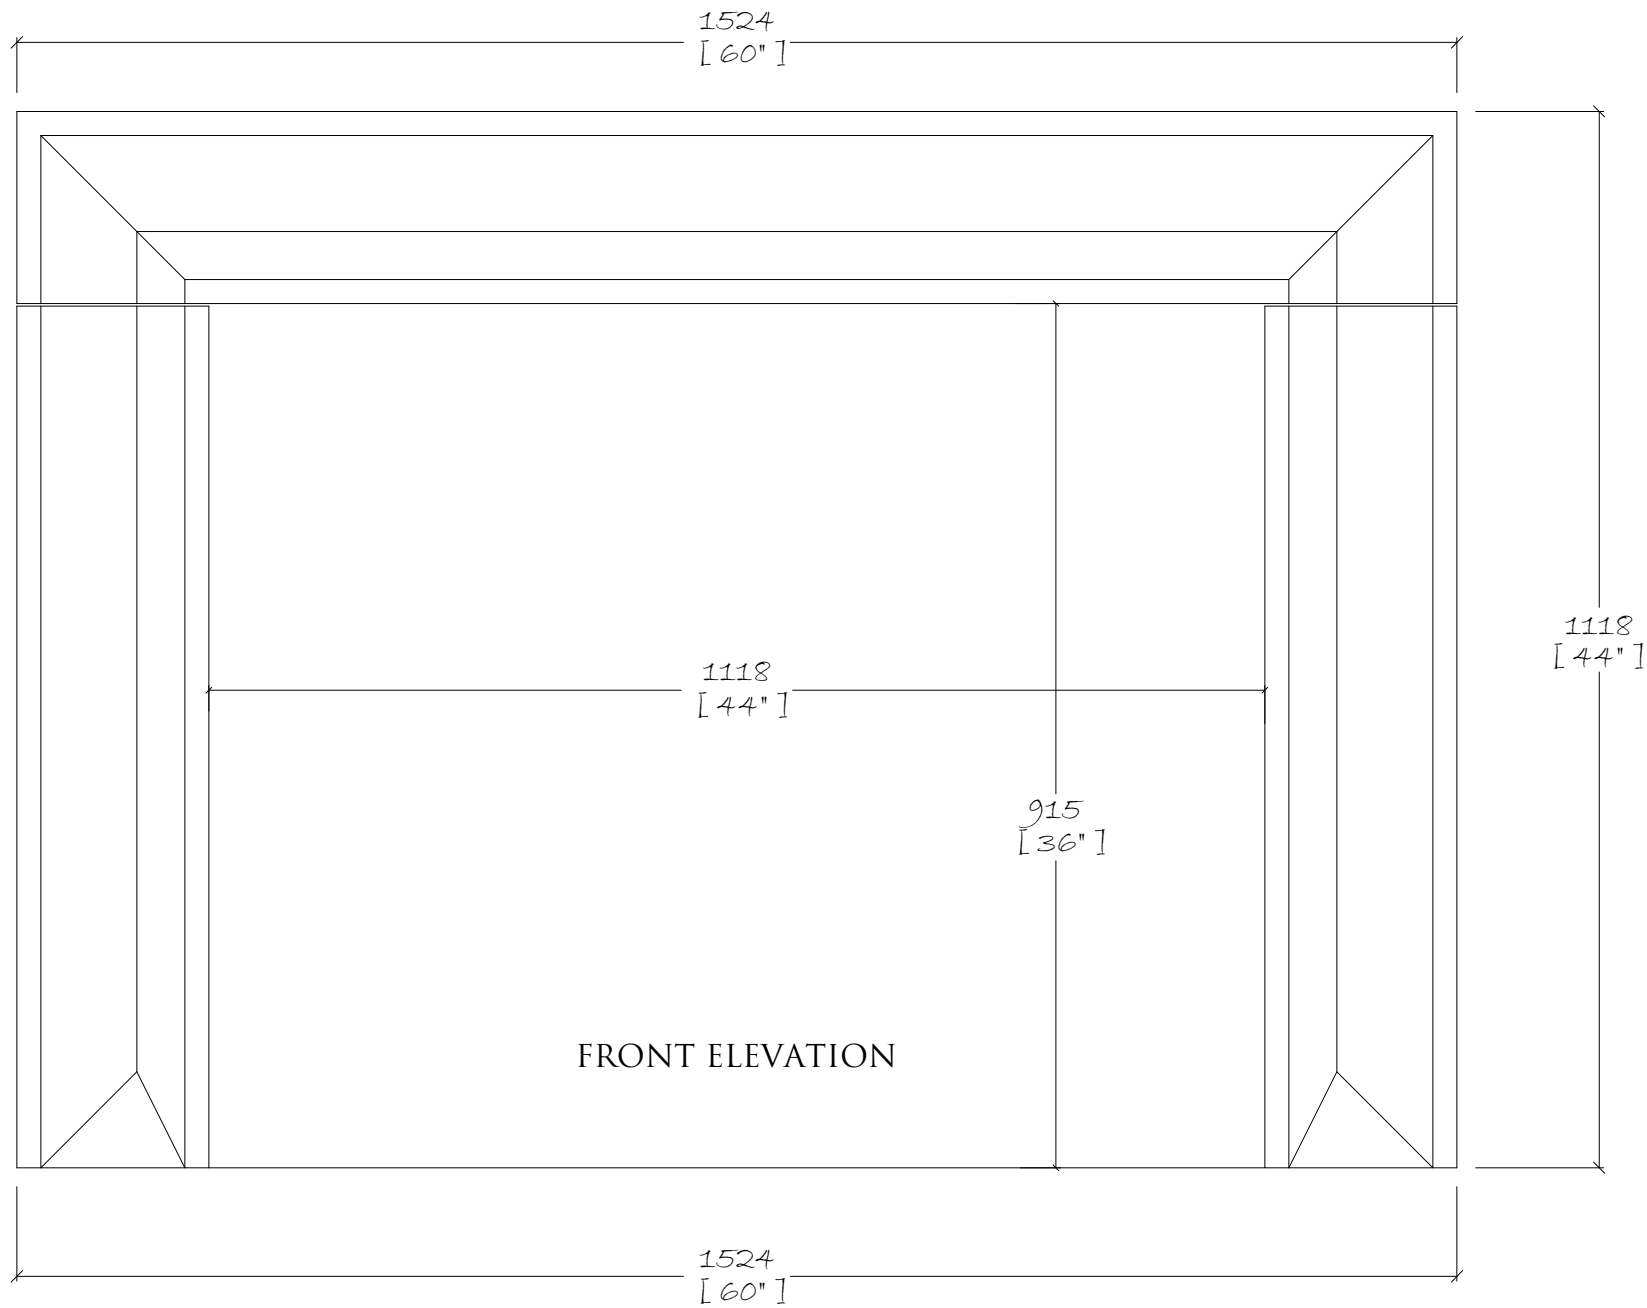

FRONT ELEVATION

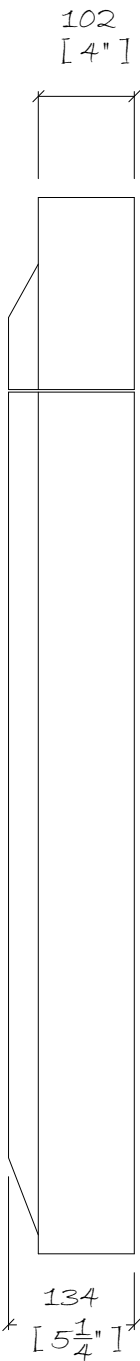

SIDE ELEVATION

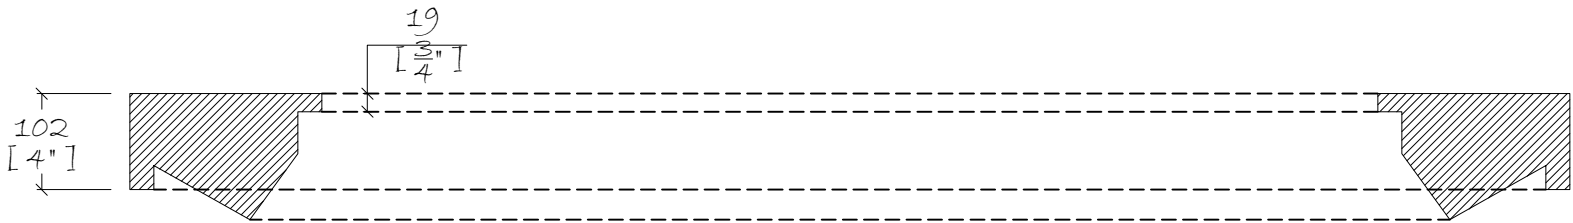

PLAN

COLLECTION:	
OUTLET	
Limestones & Marble are a natural material and may vary in texture, color and veining intensity. Please consider a dimensional tolerance of $\frac{1}{8}$ "	
© CHESNEYS 2018	
CHESNEYS HEAD OFFICE: 194-202 BATTERSEA PARK ROAD, BATTERSEA, LONDON TELEPHONE: +44 (0) 20 7627 1410 WEB SITE: WWW.CHESNEYS.CO.UK E MAIL: SALES@CHESNEYS.CO.UK	
MANTEL:	
BESPOKE MANTEL IN CLASSICO	
MATERIAL:	
CARRARA BIANCO & CLASSICO LIMESTONE	
FINISH:	
HONED	
SPECIAL NOTES:	
MANTEL WEIGHTS:	
JAMB / EACH: 100.49 LB	
HEADER: 173.75 LB	
TOTAL: 374.73 LB	
DRAWN BY:	
LUIS VELA	
DATE:	SCALE:
11/07/2018	1:8 @ A3
INVOICE NUMBER:	
DRAWING NO.:	REV: