



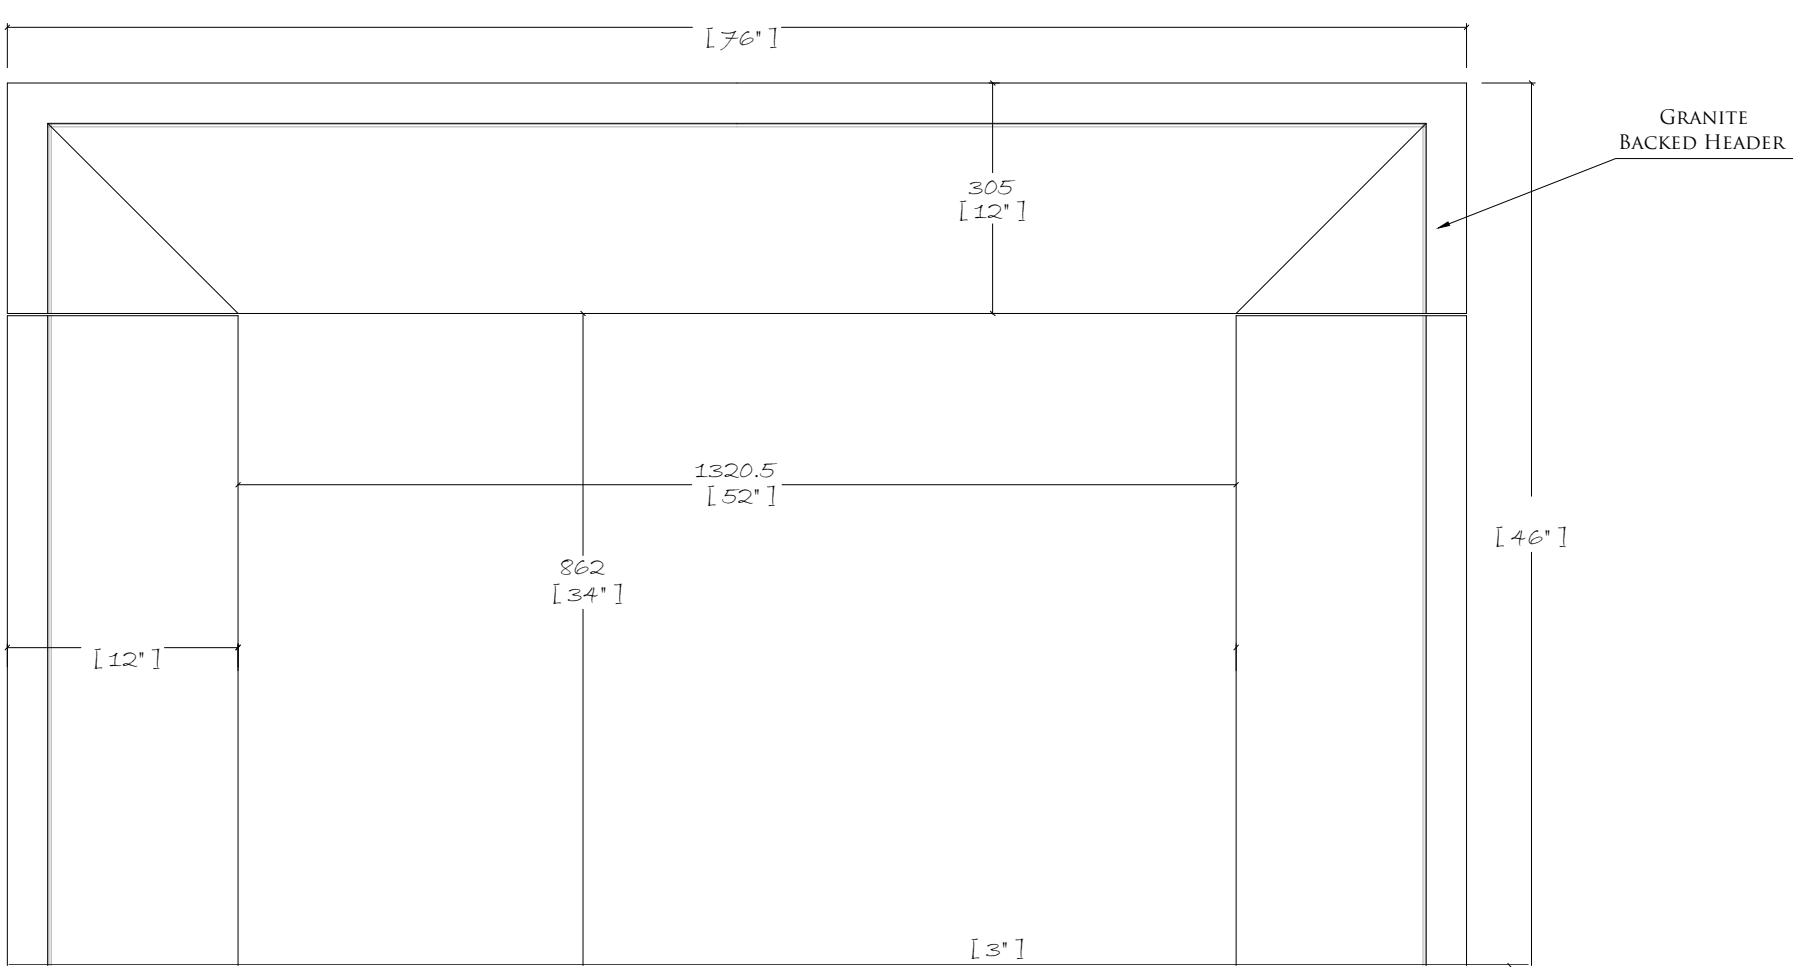


FRONT ELEVATION

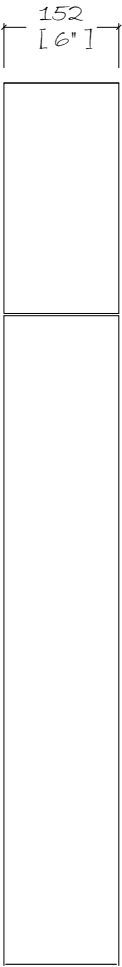


SIDE ELEVATION


CLIENT:	
Limestones & Marble are a natural material and may vary in texture, color and veining intensity. Please consider a dimensional tolerance of $\frac{1}{8}$ "	
© CHESNEYS 2020	
CHESNEYS HEAD OFFICE: 194-202 BATTERSEA PARK ROAD, BATTERSEA, LONDON TELEPHONE: +44 (0) 20 7627 1410 WEB SITE: WWW.CHESNEYS.CO.UK E MAIL: SALES@CHESNEYS.CO.UK	
MANTEL: SPECIAL METROPOLITAN	
MATERIAL: NERO Marquina	
FINISH: HONED & WAXED	
HEARTH: -	
SLIPS: -	
SPECIAL NOTES:	
MANTEL WEIGHTS: JAMB / EACH: 157.22 LB HEADER: 373.84 LB TOTAL: 688.28 LB	
DRAWN BY:	
DATE:	SCALE: 1:10 @ A3
INVOICE NUMBER:	
DRAWING NO.: 01456 LV	REV: R2

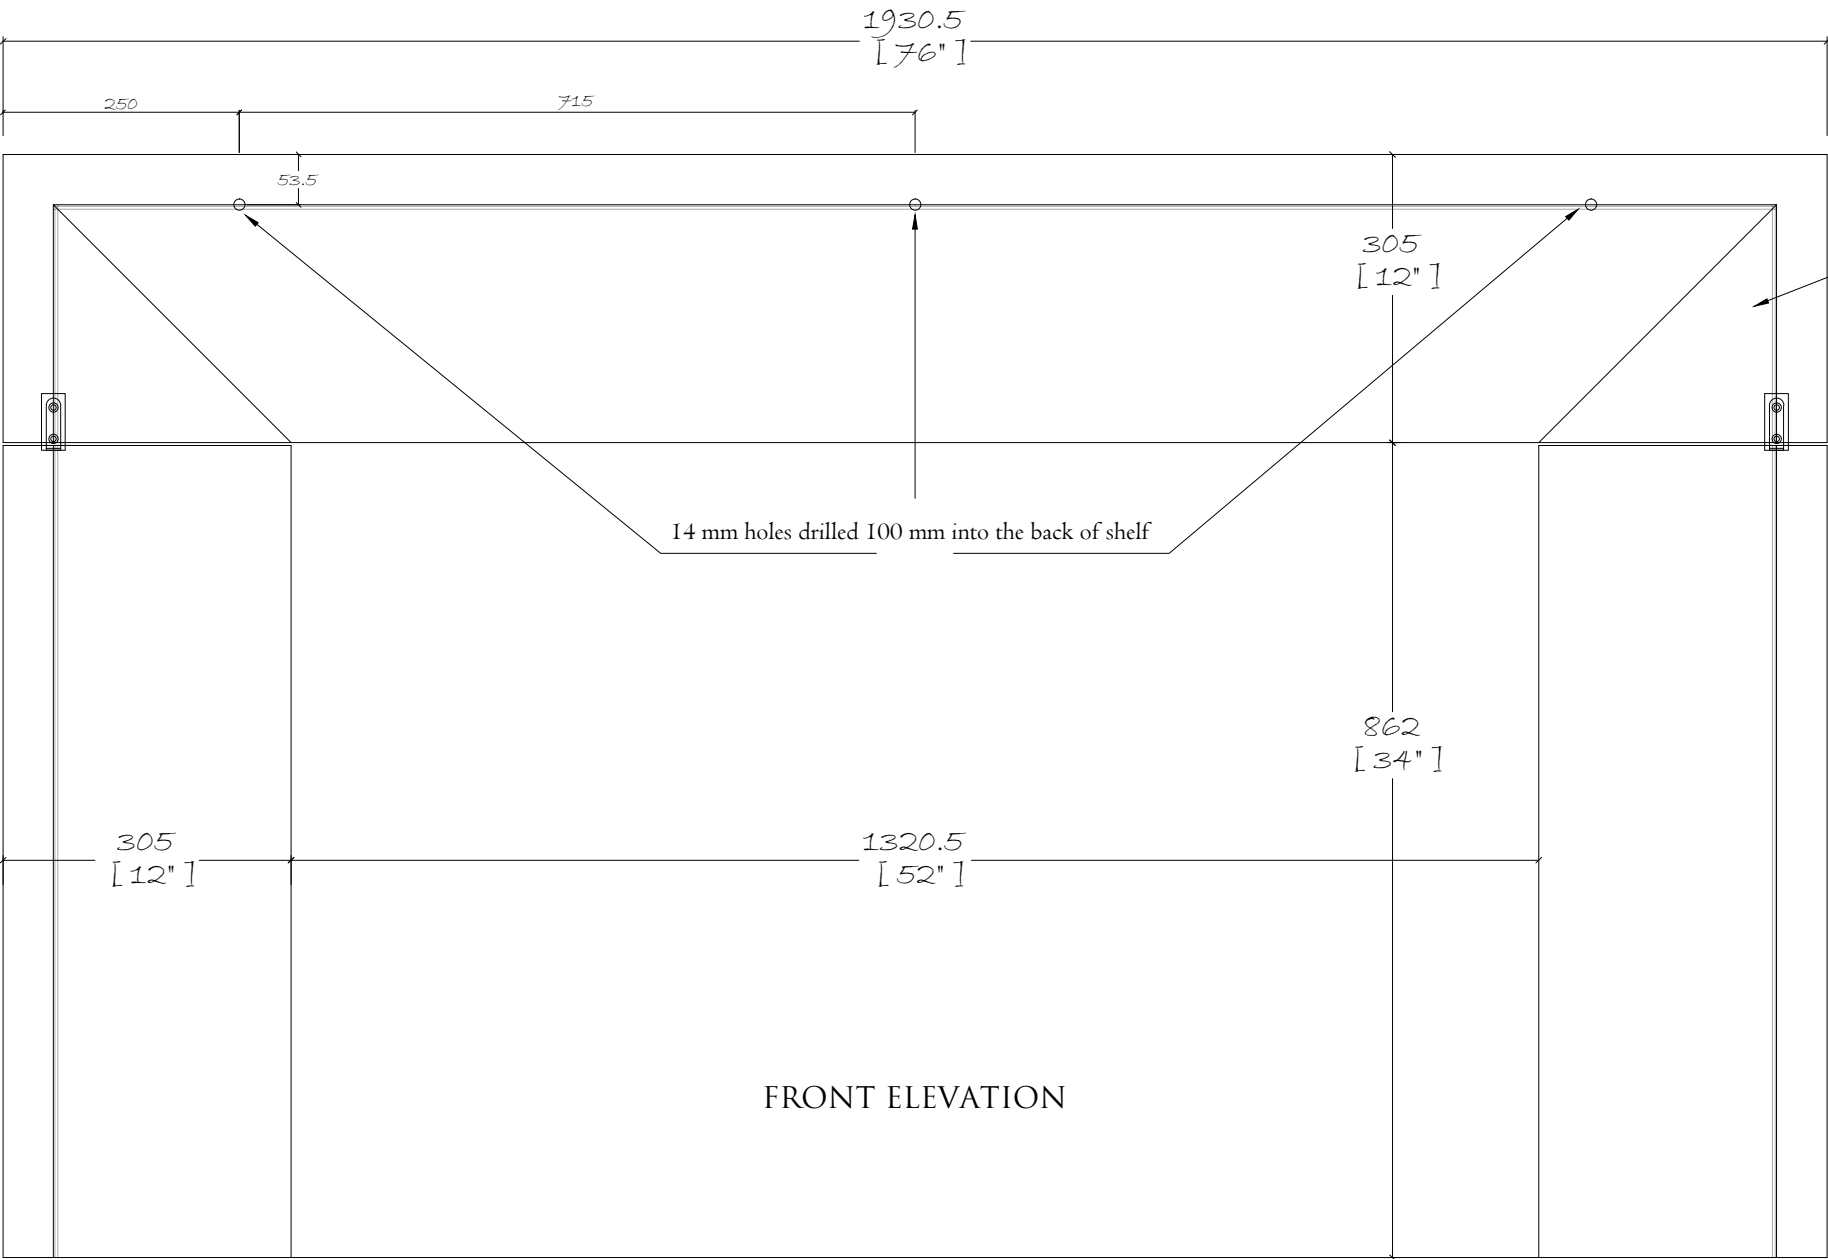

FRONT ELEVATION

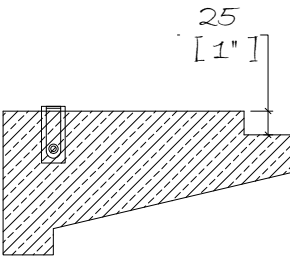

PLAN

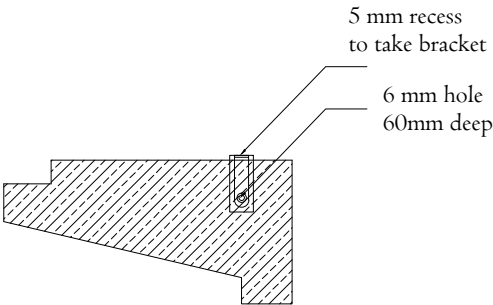

SIDE ELEVATION

BRACKETS & DOWELS CHART

	X 2 PIECES
	X 3 PIECES (175 MM X Ø 12 MM)

CLIENT:	
Limestones & Marble are a natural material and may vary in texture, color and veining intensity. Please consider a dimensional tolerance of $\frac{1}{8}$ "	
© CHESNEYS 2020	
CHESNEYS HEAD OFFICE: 194-202 BATTERSEA PARK ROAD, BATTERSEA, LONDON TELEPHONE: +44 (0) 20 7627 1410 WEB SITE: WWW.CHESNEYS.CO.UK E MAIL: SALES@CHESNEYS.CO.UK	
MANTEL: SPECIAL METROPOLITAN	
MATERIAL: NERO Marquina	
FINISH: HONED & WAXED	
HEARTH:	
SLIPS:	
SPECIAL NOTES:	
MANTEL WEIGHTS: JAMB / EACH: 157.22 LB HEADER: 373.84 LB TOTAL: 688.28 LB	
DRAWN BY: LUIS VELA	
DATE:	SCALE: 1:8 @ A3
INVOICE NUMBER:	
DRAWING NO.: 01456 LV	REV: R2