



FRONT ELEVATION

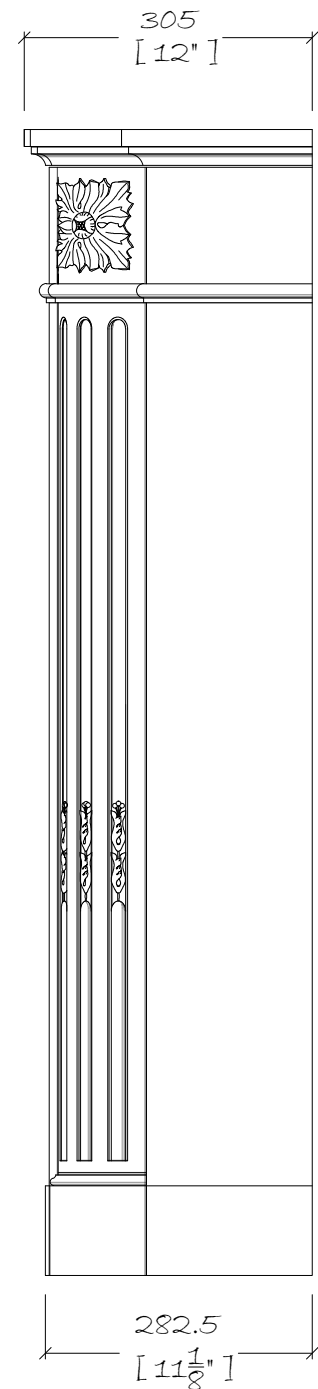

SIDE ELEVATION

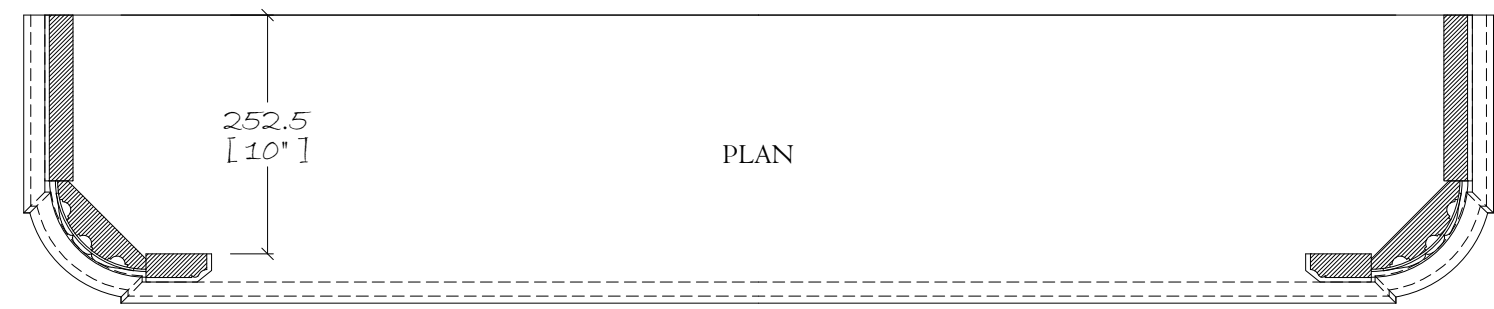

PLAN

CLIENT:

Limestones & Marble are a natural material and may vary in texture, color and veining intensity. Please consider a dimensional tolerance of 1/4"

© CHESNEYS 2019

**CHESNEYS**

HEAD OFFICE:  
194-202 BATTERSEA PARK ROAD, BATTERSEA, LONDON  
TELEPHONE: +44 (0) 20 7627 1410  
WEB SITE: WWW.CHESNEYS.CO.UK  
E MAIL: SALES@CHESNEYS.CO.UK

MANTEL:  
**THE  
CHEVERNY  
AMERICAN  
STANDARD**

COLLECTION:  
**HISTORICAL  
COLLECTION**

MATERIAL:

FINISH:

SPECIAL NOTES:

MANTEL WEIGHTS::

JAMB / EACH: 65.70 LB  
HEADER: 40.94 LB  
SHELF: 101.89 LB

TOTAL MANTEL: 274.23 LB

DRAWN BY:  
**LUIS VELA**

DATE: 21/01/2019  
SCALE: 1:8 @ A3

INVOICE NUMBER:

DRAWING NO.:      REV: