



Front Elevation

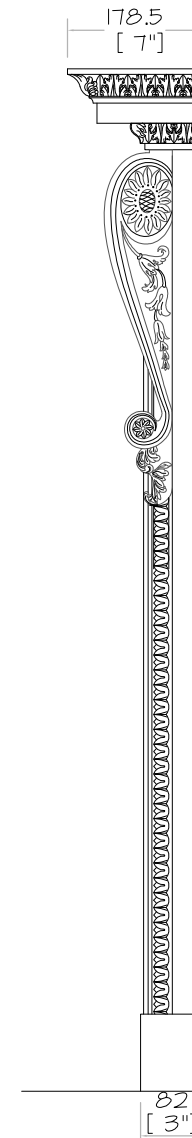

Side Elevation

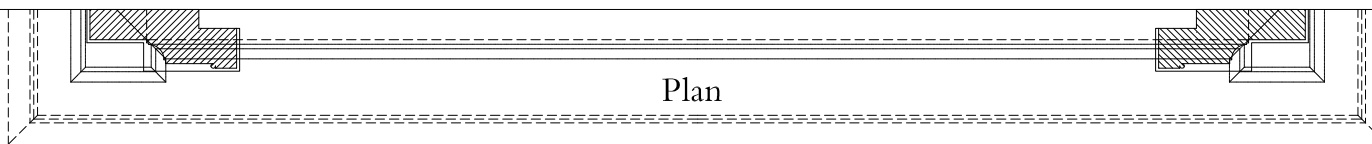

Plan

American Chillington
 Date: 12/10/2013 Scale: 1:10 @ A4
 DRAWING NO.31358K