



FRONT ELEVATION

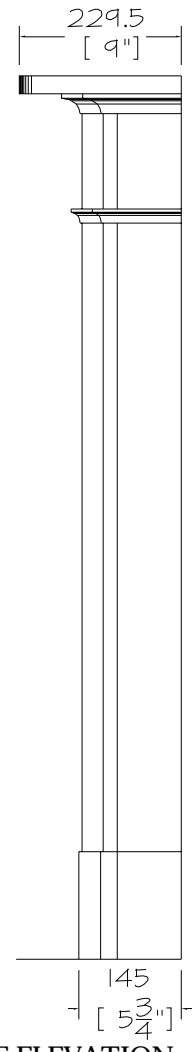

SIDE ELEVATION

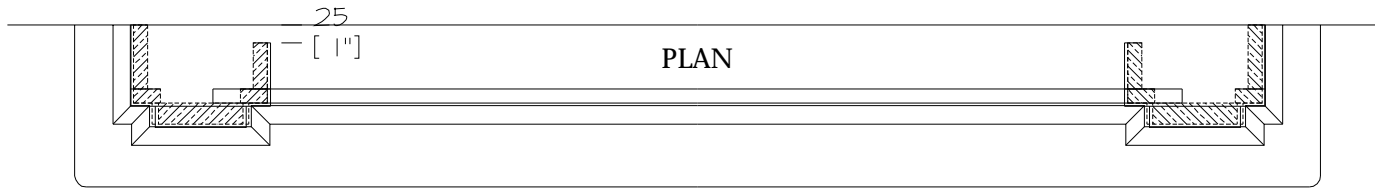

PLAN



CHESNEY'S

Head Office: 194-202 Battersea Park Road, Battersea, London SW11 4ND
 Telephone: 020 7627 1410 Fax: 020 7622 1078
 Web Site: www.chesneys.co.uk E mail: sales@chesneys.co.uk

**The Devonshire
 American Standard**

Date: 01/06/2011 Scale: 1:10 @ A4

DRAWING NO. 30636