




CHESNEY'S

Head Office: 194-202 Battersea Park Road, Battersea, London SW11 4ND  
Telephone: 020 7627 1410 Fax: 020 7622 1078  
Web Site: www.chesneys.co.uk E mail: sdles@chesneys.co.uk

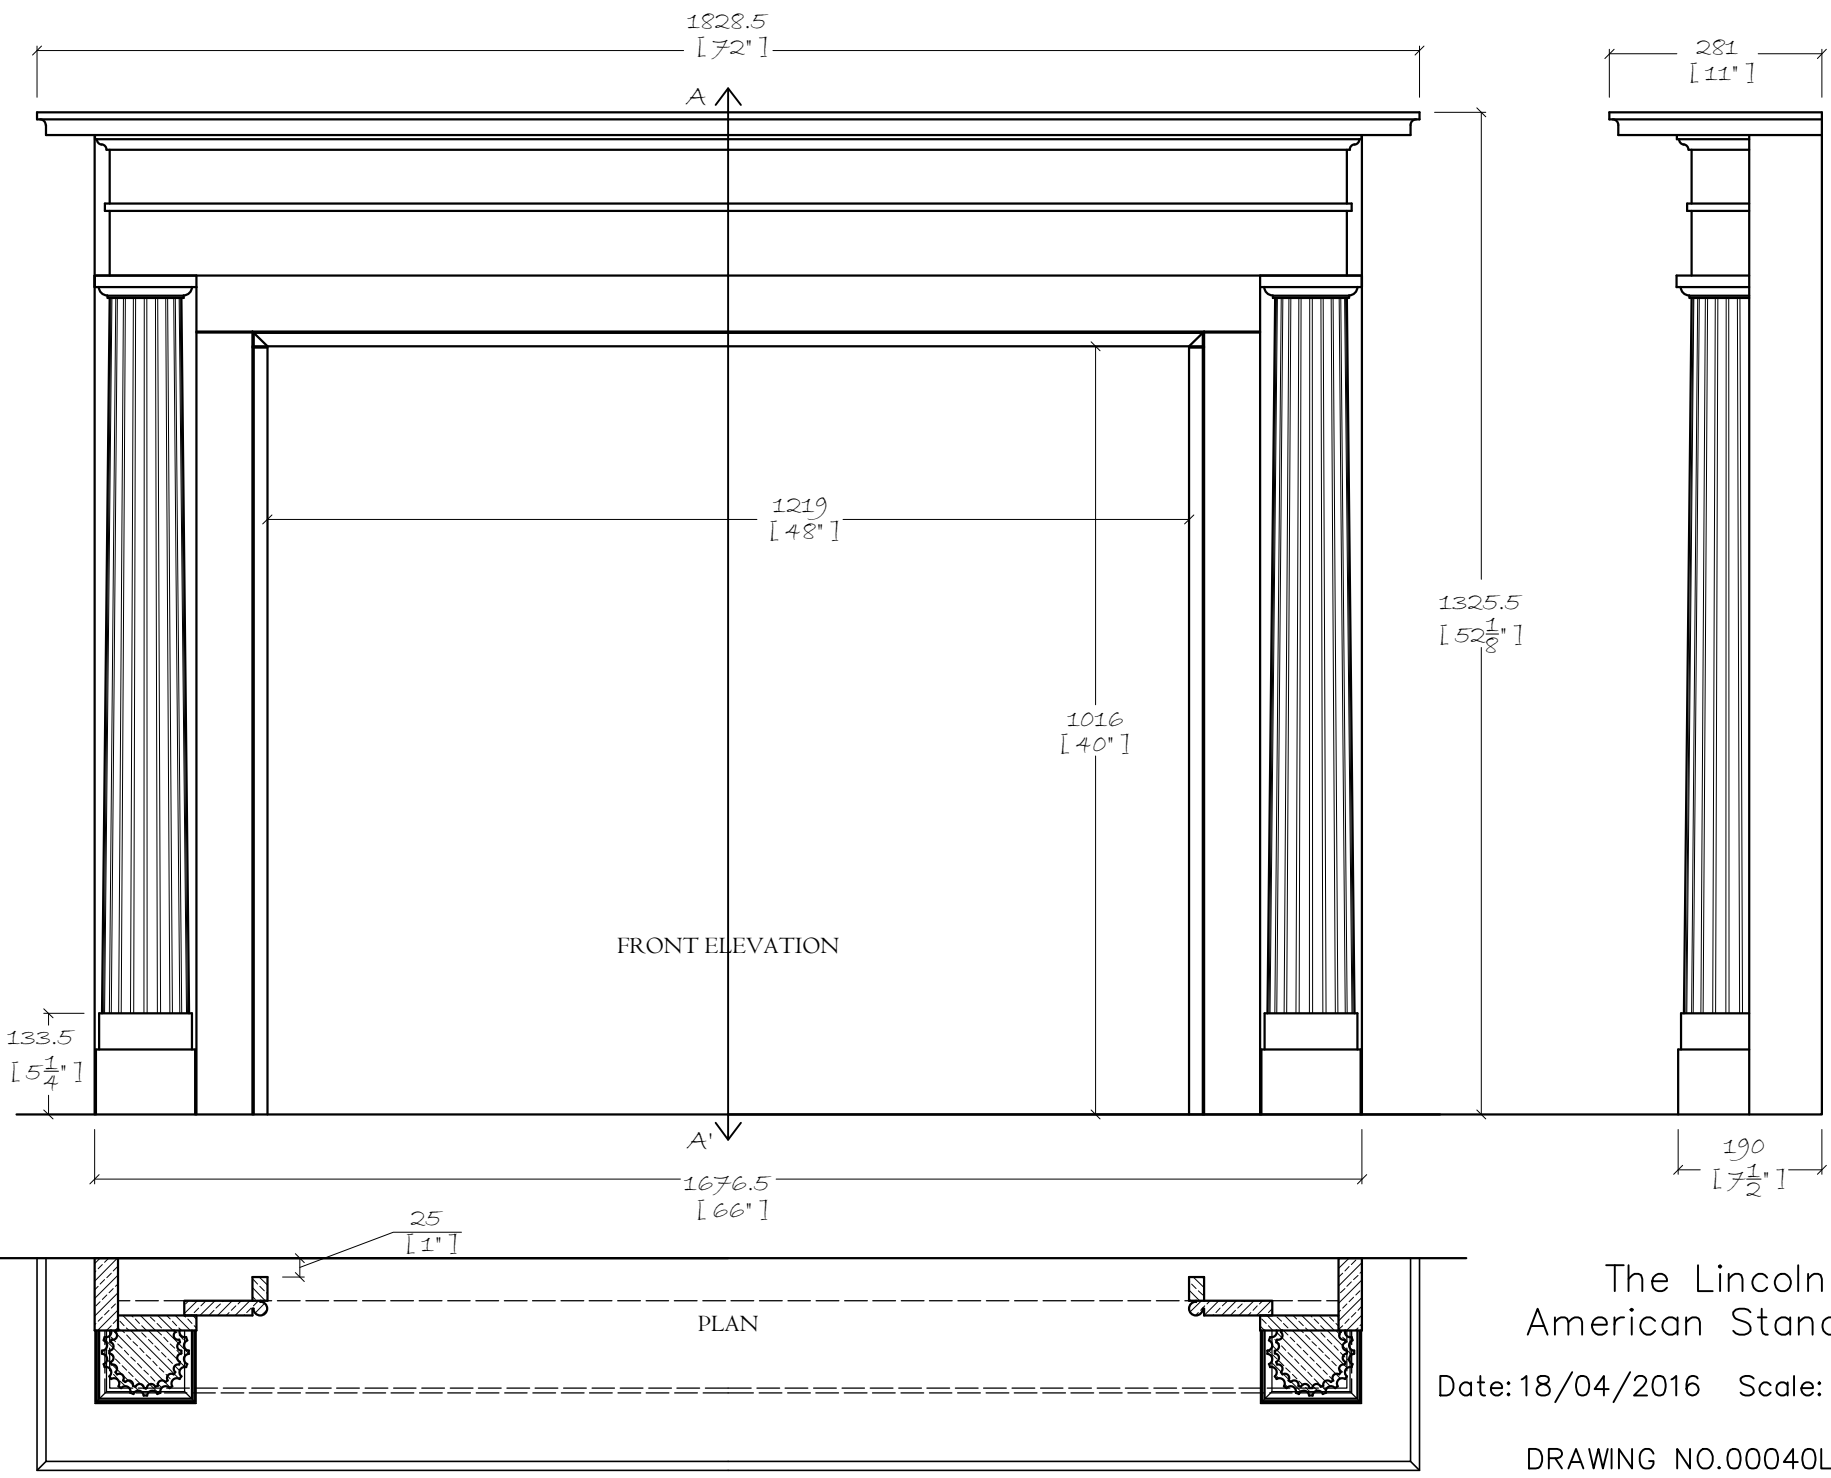

SIDE ELEVATION

FRONT ELEVATION

PLAN

The Lincoln American Standard


Date: 18/04/2016 Scale: 1:10 @ A4

DRAWING NO.00040LV r2



CHESNEY'S

Head Office: 194-202 Battersea Park Road, Battersea, London SW11 4ND  
Telephone: 020 7627 1410 Fax: 020 7622 1078  
Web Site: [www.chesneys.co.uk](http://www.chesneys.co.uk) E mail: [sales@chesneys.co.uk](mailto:sales@chesneys.co.uk)

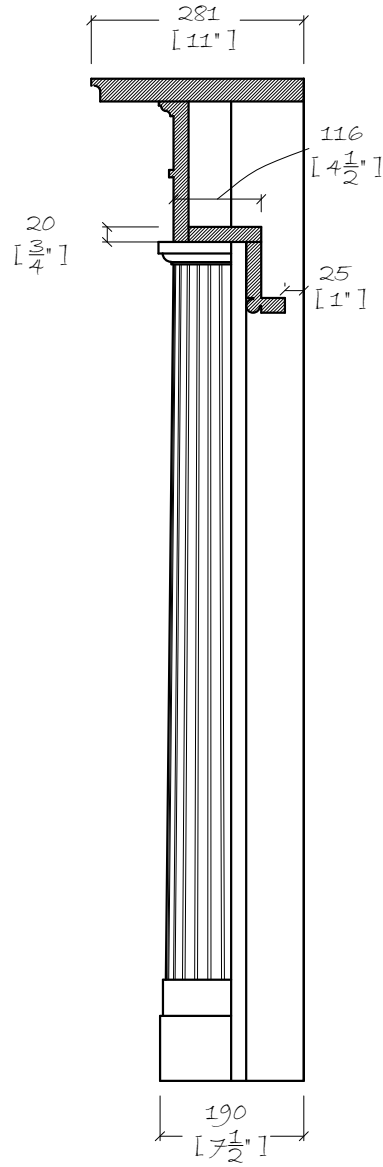

SECTION A---A'

The Lincoln  
American Standard

SECTION A--A'

Date: 18/04/2016 Scale: 1:10 @ A4

DRAWING NO.00040LV r2