



FRONT ELEVATION

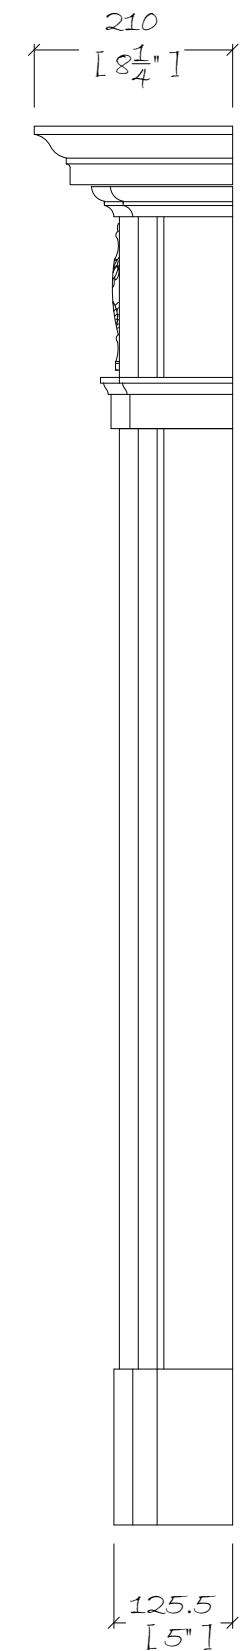

SIDE ELEVATION

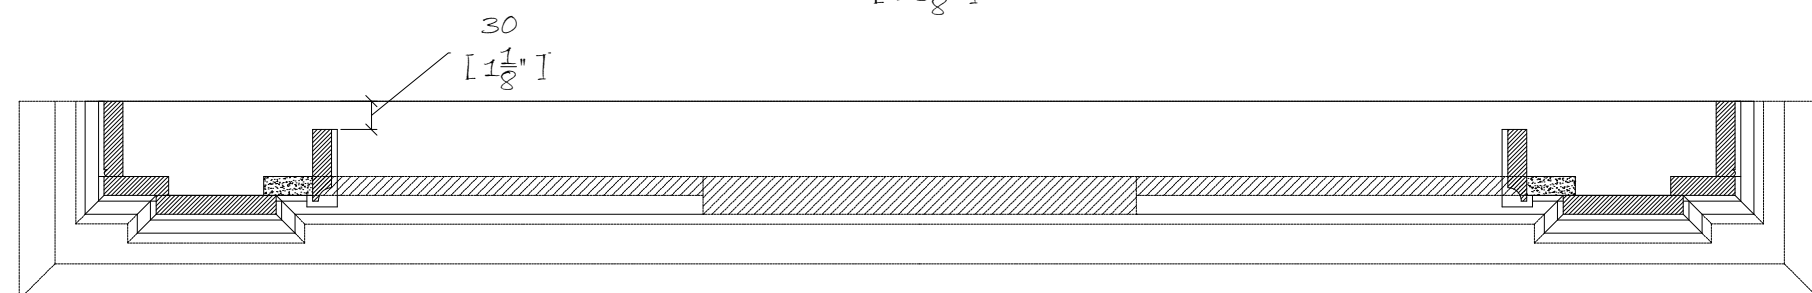

PLAN

CLIENT:	
Limestones & Marble are a natural material and may vary in texture, color and veining intensity. Please consider a dimensional tolerance of $\pm$	
© CHESNEYS 2018	
<p><b>CHESNEYS</b></p> <p>HEAD OFFICE: 194-202 BATTERSEA PARK ROAD, BATTERSEA, LONDON TELEPHONE: +44 (0) 20 7627 1410 WEB SITE: WWW.CHESNEYS.CO.UK E MAIL: SALES@CHESNEYS.CO.UK</p>	
<p>MANTEL:</p> <p><b>THE MAYFAIR</b></p>	
<p>COLLECTION:</p> <p><b>HISTORICAL COLLECTION</b></p>	
MATERIAL:	
FINISH:	
SPECIAL NOTES:	
<p>MANTEL WEIGHTS:</p> <p>JAMB / EACH: 67.84 LB HEADER: 69.09 LB SHELF: 127.82 LB</p> <p>TOTAL MANTEL: 332.59 LB</p>	
DRAWN BY:	
<p><b>LUIS VELA</b></p>	
DATE:	SCALE:
09/05/2018	1:8 @ A3
INVOICE NUMBER:	
DRAWING NO.:	REV: