



FRONT ELEVATION

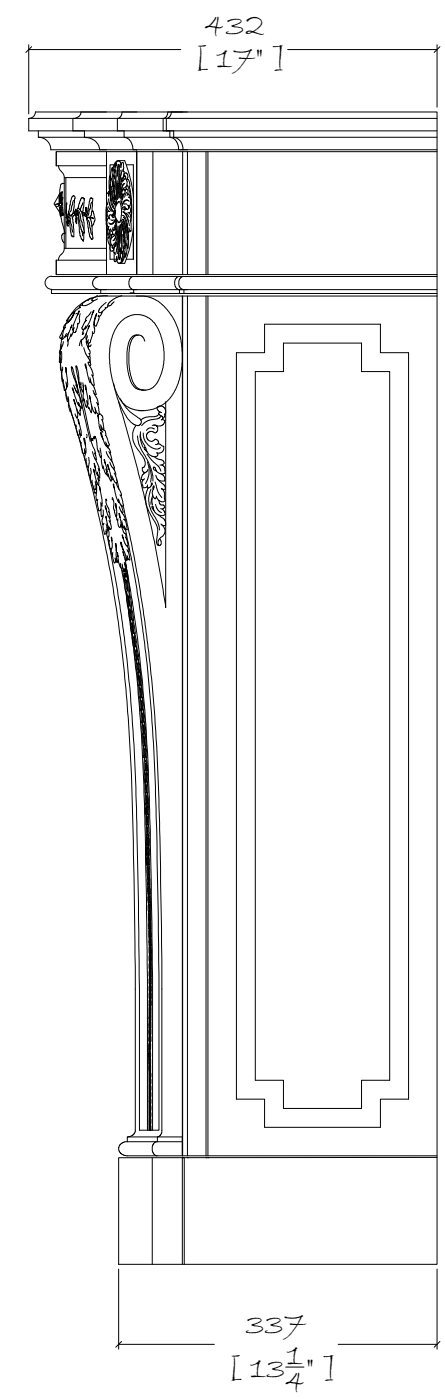

SIDE ELEVATION

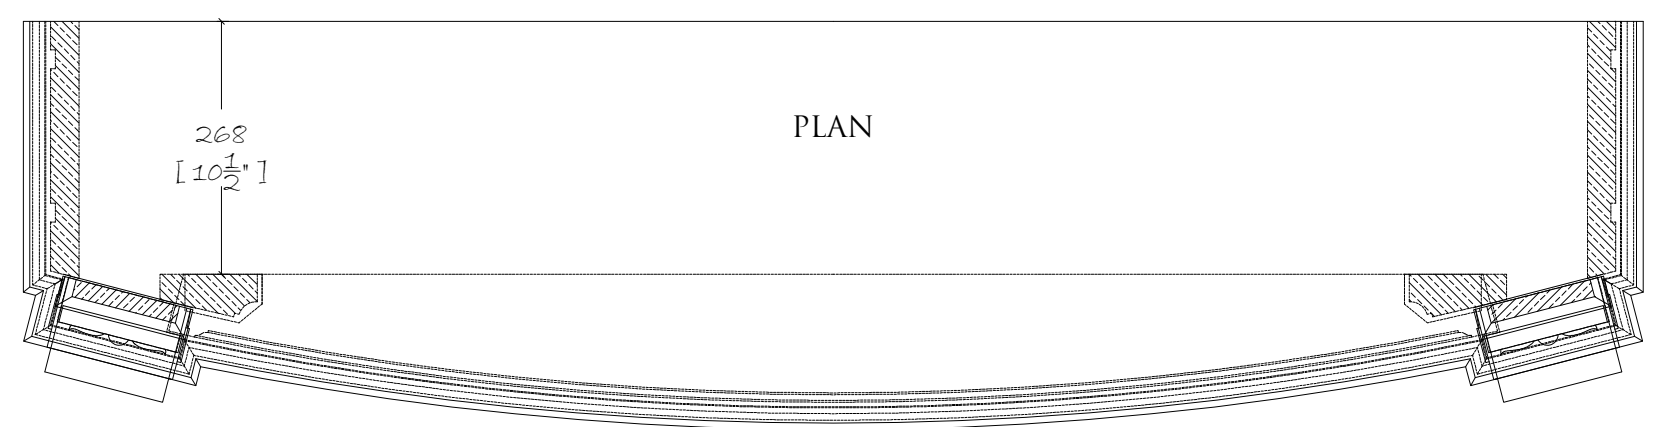

PLAN

CLIENT:	
Limestones & Marble are a natural material and may vary in texture, color and veining intensity. Please consider a dimensional tolerance of 1/8"	
© CHESNEYS 2018	
<p><b>CHESNEYS</b></p> <p>HEAD OFFICE: 194-202 BATTERSEA PARK ROAD, BATTERSEA, LONDON TELEPHONE: +44 (0) 20 7627 1410</p> <p>WEB SITE: WWW.CHESNEYS.CO.UK E MAIL: SALES@CHESNEYS.CO.UK</p>	
<p>MANTEL: <b>THE MONRACHET AMERICAN STANDARD</b></p>	
<p>COLLECTION: <b>HISTORICAL COLLECTION</b></p>	
MATERIAL:	
FINISH:	
SPECIAL NOTES:	
<p>MANTEL WEIGHTS::</p> <p>JAMB / EACH: 129.72 LB HEADER: 176.66 LB SHELF: 151.88 LB</p> <p>TOTAL MANTEL: 587.98 LB</p>	
DRAWN BY: <b>LUIS VELA</b>	
DATE: 22/06/2018	SCALE: 1:8 @ A3
INVOICE NUMBER:	
DRAWING NO.:	REV: