





CHESSNEY'S

Head Office: 194-202 Battersea Park Road, Battersea, London SW11 4ND
Telephone: 020 7627 1410 Fax: 020 7622 1078
Web Site: www.chesneys.co.uk E mail: sales@chesneys.co.uk

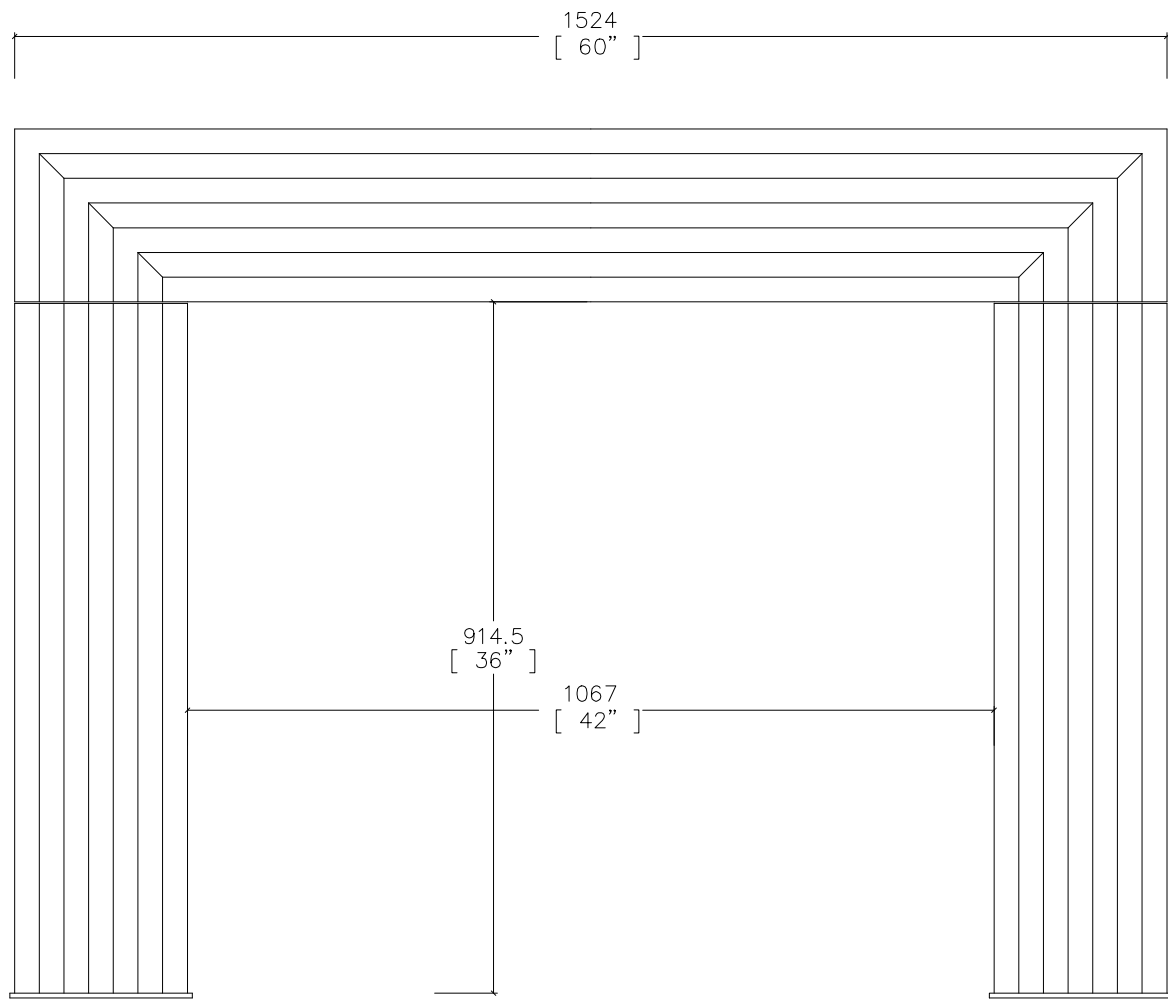


Front Elevation

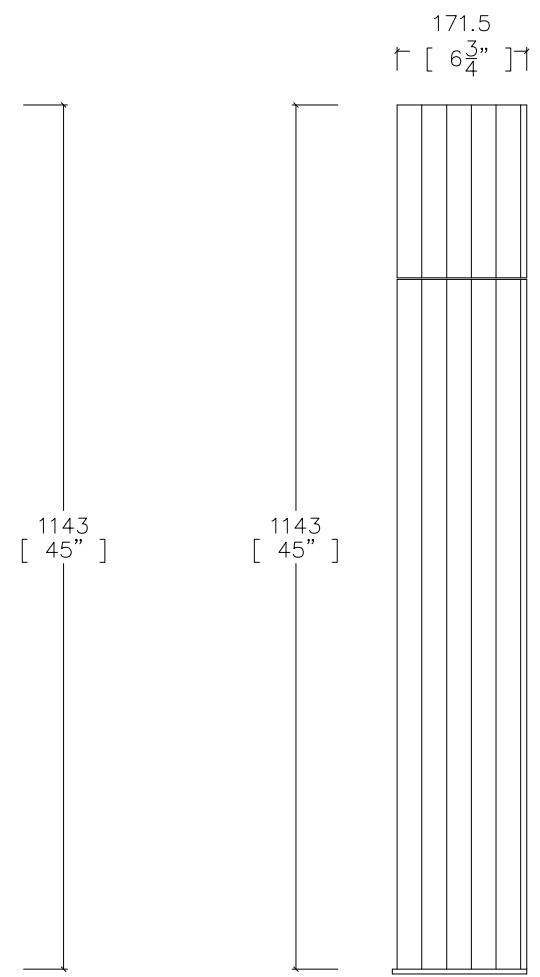


Side Elevation

1/4" Bronze or Brass Plate

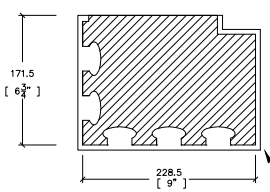

Plan

1/4" Bronze or Brass Plate

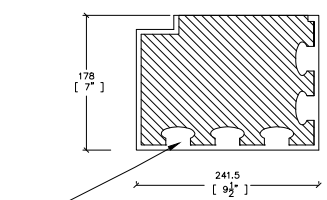

Ovoid 1 3/4" Wide x 3/4" High

Pembrooke and Ives
Bespoke Fire Surround
(In Carrara Marble & Nero Bilbao)

Date: 20/09/2016 Scale: 1:10 @ A4

DRAWING NO. 00145LV r2