



FRONT ELEVATION

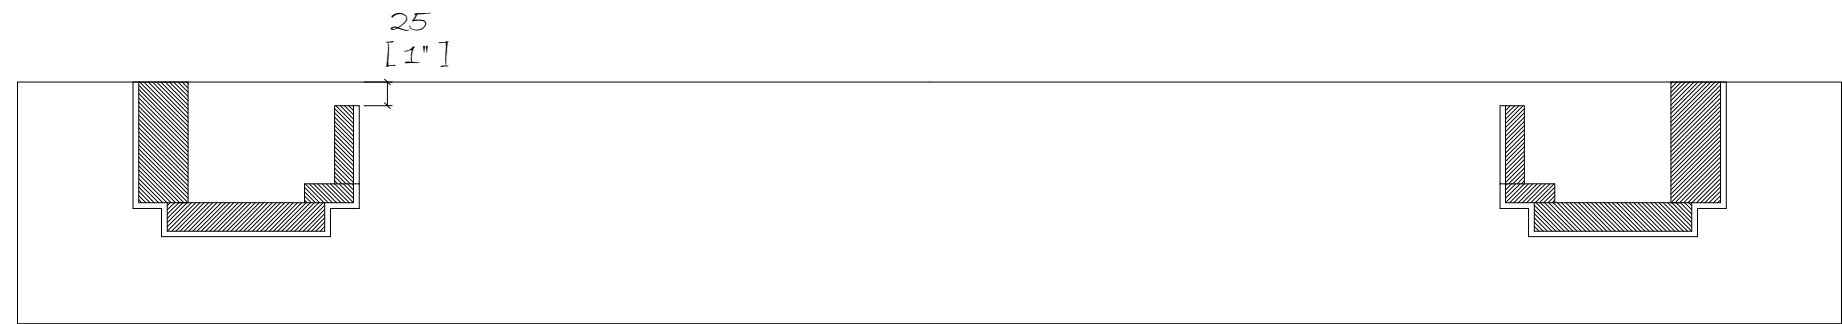

PLAN

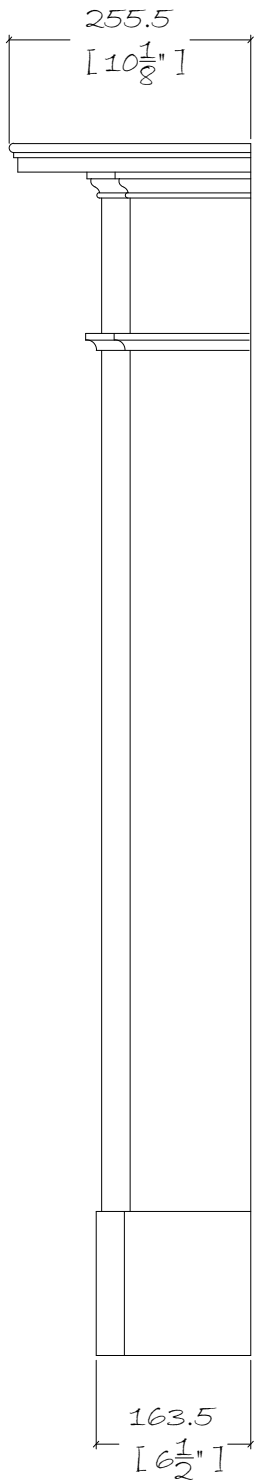

SIDE ELEVATION

CLIENT:

Limestones & Marble are a natural material and may vary in texture, color and veining intensity.
Please consider a dimensional tolerance of $\frac{1}{8}$ "

© CHESNEYS 2018

CHESNEYS

HEAD OFFICE:
194-202 BATTERSEA PARK ROAD, BATTERSEA, LONDON
TELEPHONE: +44 (0) 20 7627 1410

WEB SITE: WWW.CHESNEYS.CO.UK
E MAIL: SALES@CHESNEYS.CO.UK

MANTEL:

THE
SAVILLE
AMERICAN
STANDARD

COLLECTION:

HISTORICAL
COLLECTION

MATERIAL:

FINISH:

SPECIAL NOTES:

MANTEL WEIGHTS:

JAMB / EACH: 85.67 LB
HEADER: 52.91 LB
SHELF: 119.73 LB

TOTAL MANTEL: 343.62 LB

DRAWN BY:

LUIS VELA

DATE:

09/05/2018

SCALE:

1:8 @ A3

INVOICE NUMBER:

DRAWING NO.:

REV: