



FRONT ELEVATION

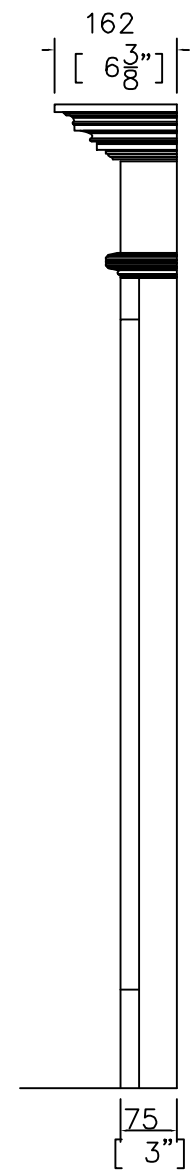

SIDE ELEVATION

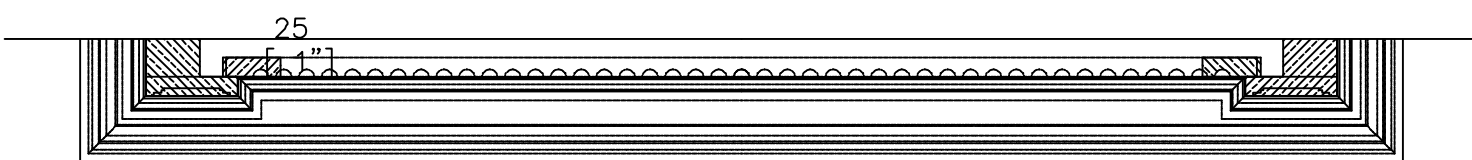

PLAN

American Standard
Soane Pattern No.3

Date: 07/05/2011 Scale: 1:10 © A4

DRAWING NO.30688



CHESNEY'S

Head Office: 194-202 Battersea Park Road, Battersea, London SW11 4ND
 Telephone: 020 7627 1410 Fax: 020 7622 1078
 Web Site: www.chesneys.co.uk E mail: sales@chesneys.co.uk