

COLLECTION:

JEFFREY
BILHUBER
COLLECTION

Limestones & Marble are a natural material and may vary in texture, color and veining intensity.
Please consider a dimensional tolerance of $\frac{1}{4}$ "

© CHESNEYS 2019

CHESNEYS

HEAD OFFICE:
194-202 BATTERSEA PARK ROAD, BATTERSEA, LONDON
TELEPHONE: +44 (0) 20 7627 1410
WEB SITE: WWW.CHESNEYS.CO.UK
E MAIL: SALES@CHESNEYS.CO.UK

MANTEL:

THE
BURKHARDT

MATERIAL:

FINISH:

SPECIAL NOTES:

MANTEL WEIGHTS:

JAMB / EACH: 103.44 LB
HEADER: 71.34 LB
SHELF: 103.06 LB

TOTAL: 381.28 LB

DRAWN BY:

LUIS VELA

DATE:

29/03/2019


SCALE:

1:8 @ A3


INVOICE NUMBER:

DRAWING NO.:


REV:

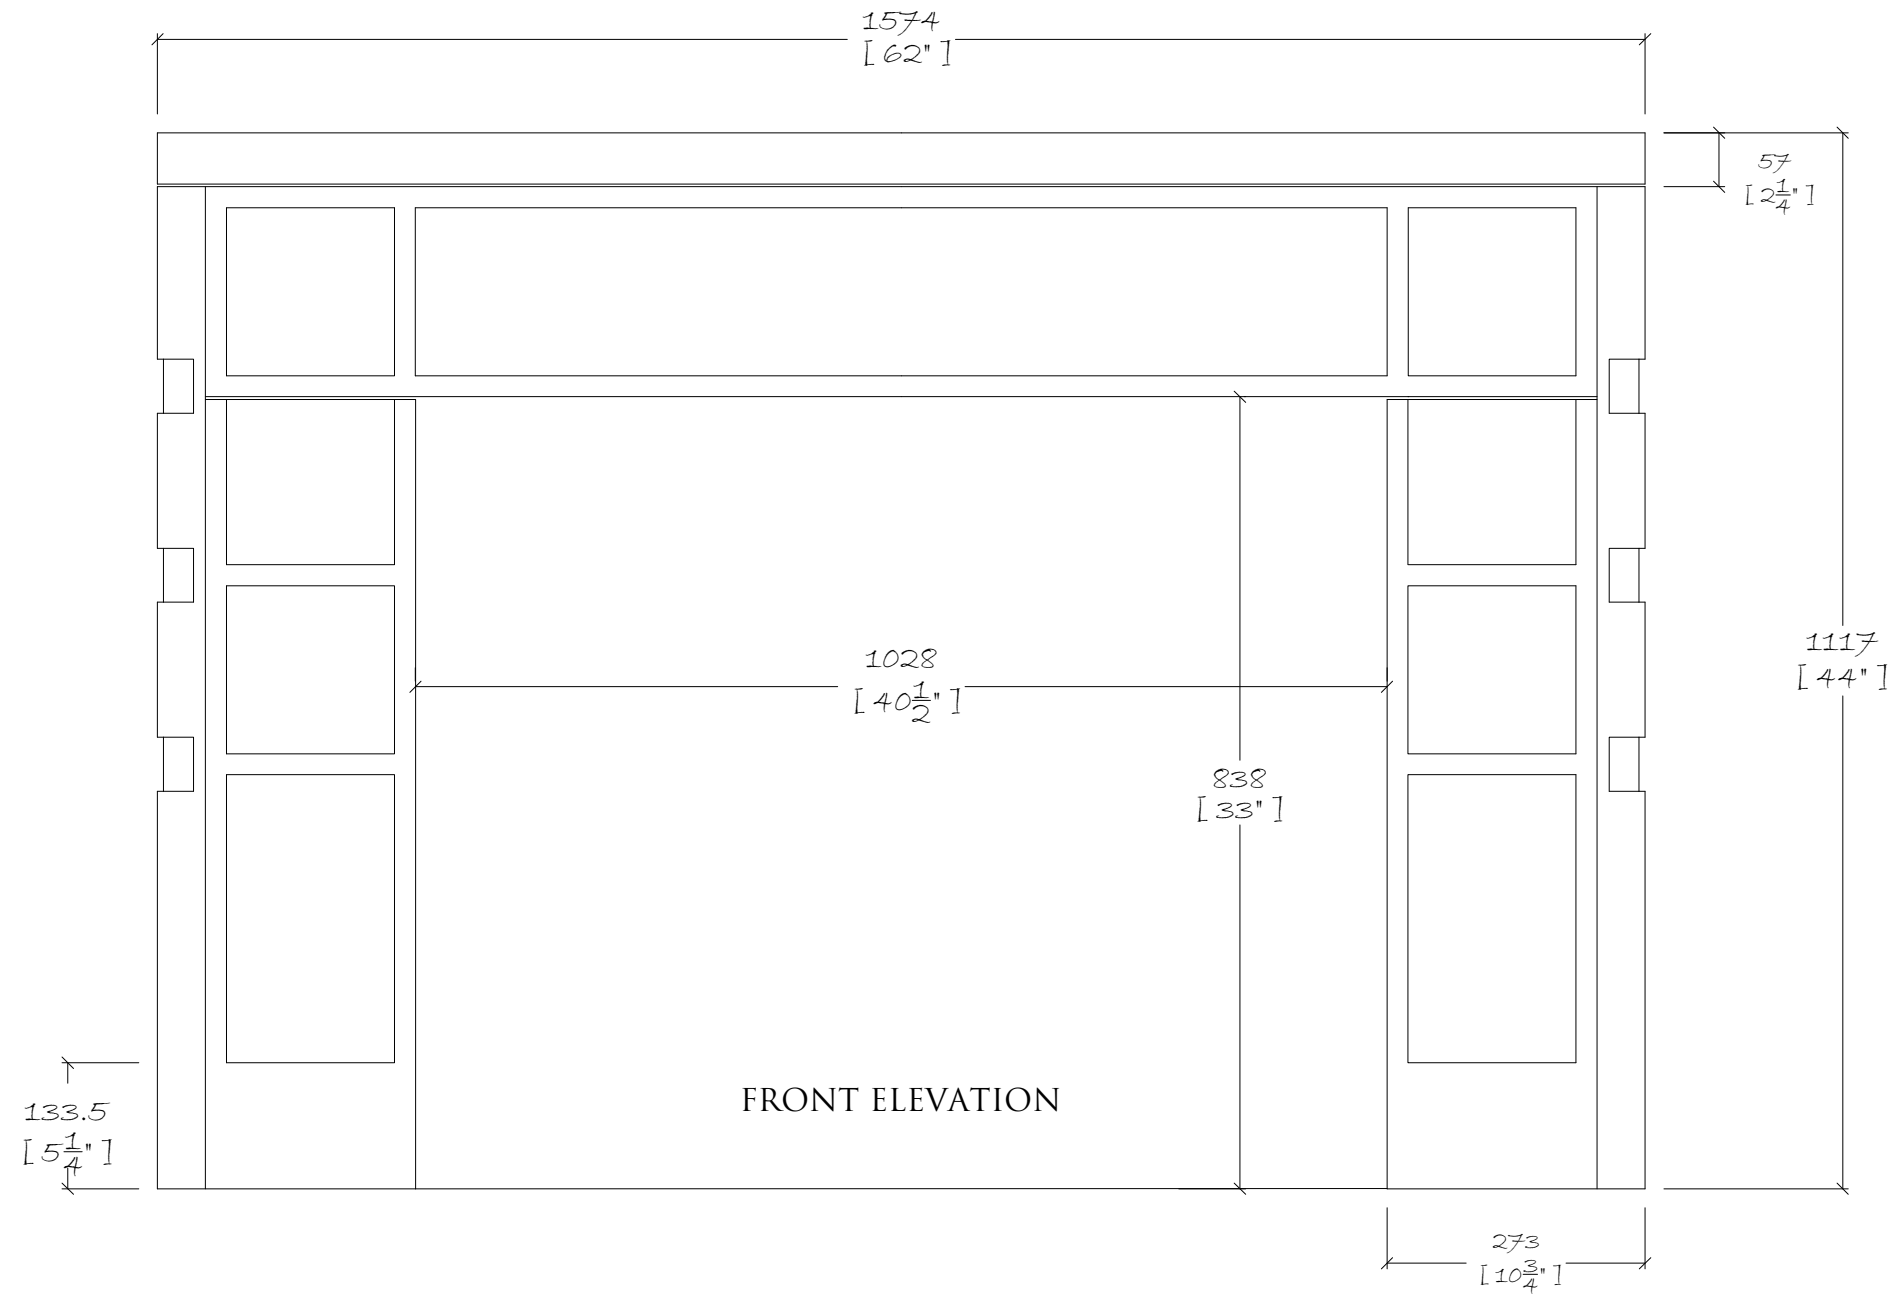

FRONT ELEVATION

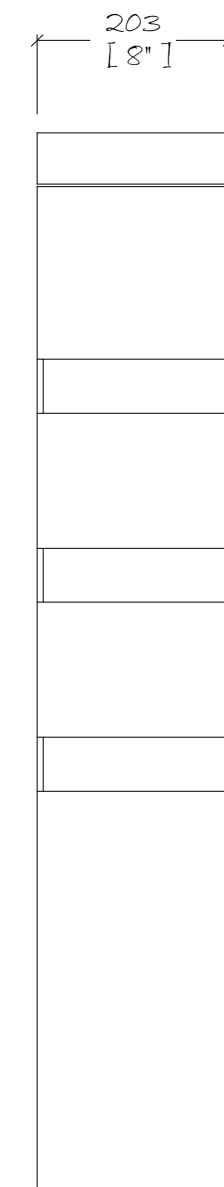

SIDE ELEVATION

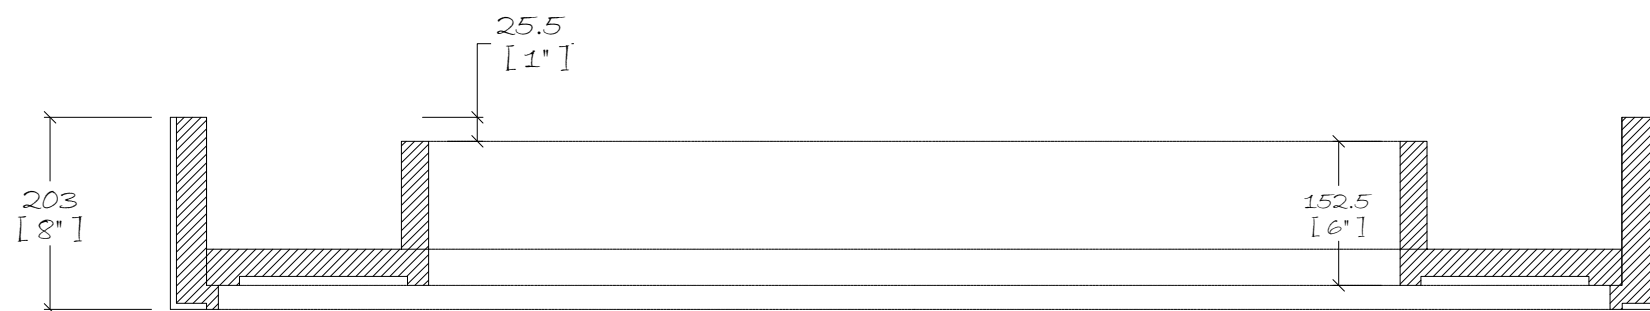

PLAN