
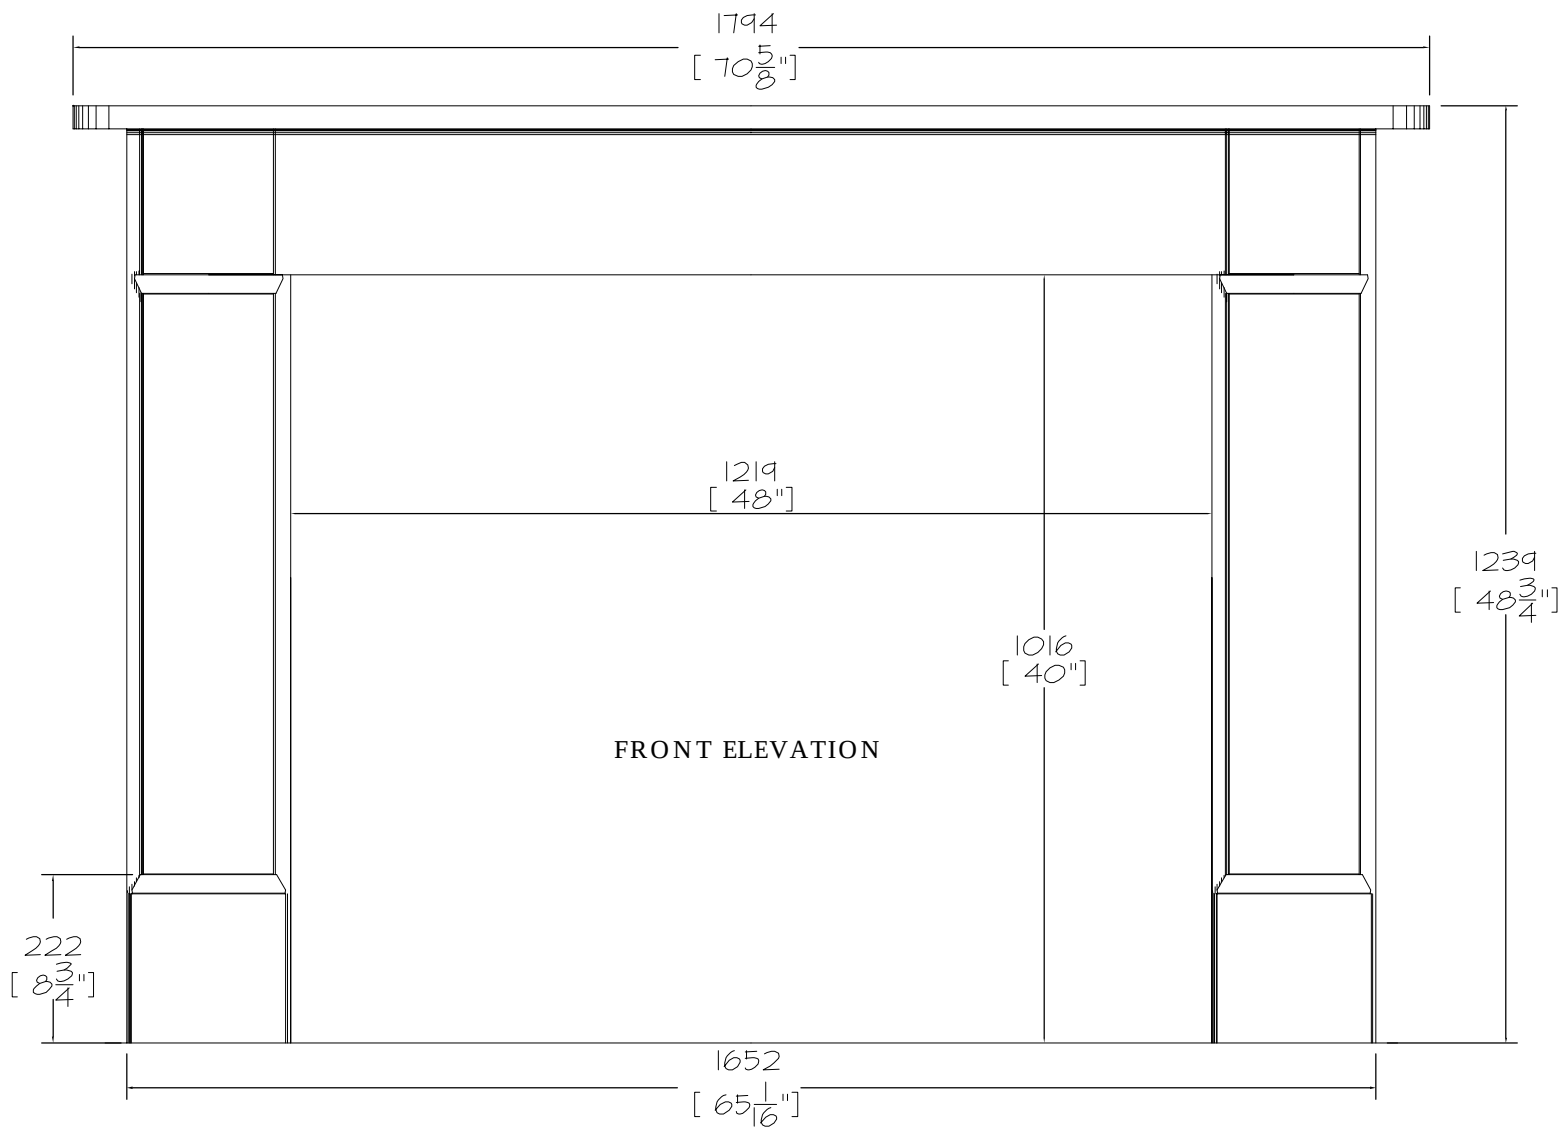


PLAN

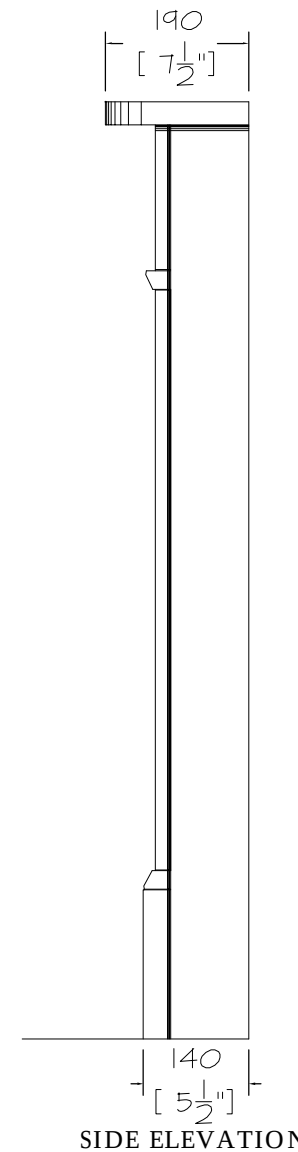

**American Standard
Classic Victorian**

(in Cabouca Limestone)

Date: 22/05/08 Scale: 1:10 @ A4

DRAWING NO.9865



CHESNEY'S

Head Office: 194-202 Battersea Park Road, Battersea, London SW11 4ND
Telephone: 020 7627 1410 Fax: 020 7622 1078
Web Site: www.chesneys.co.uk E mail: sales@chesneys.co.uk