

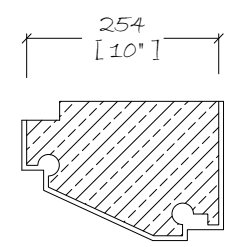
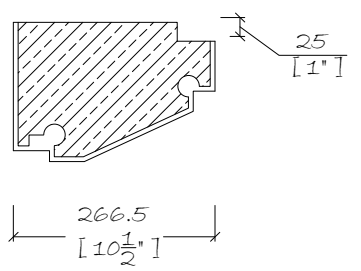


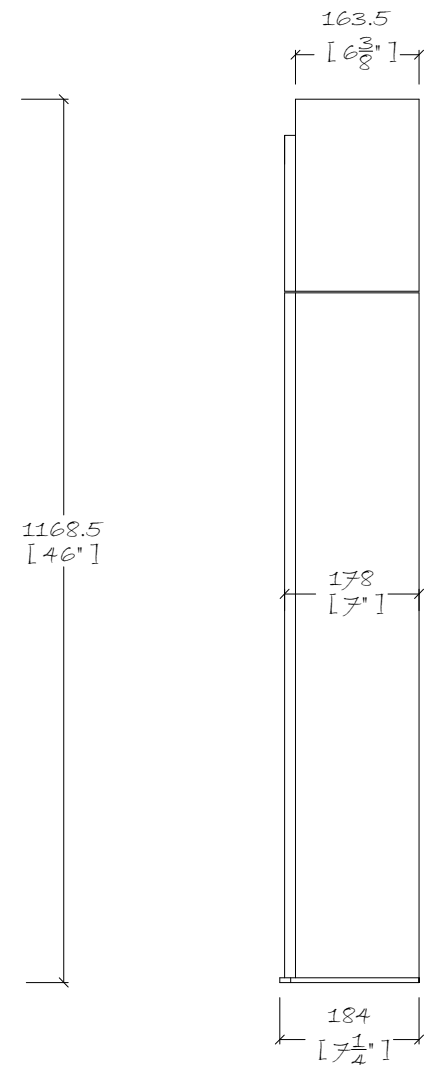

CHESNEY'S

Head Office: 194-202 Battersea Park Road, Battersea, London SW11 4ND
Telephone: 020 7627 1410 Fax: 020 7622 1078
Web Site: www.chesneys.co.uk E mail: sales@chesneys.co.uk

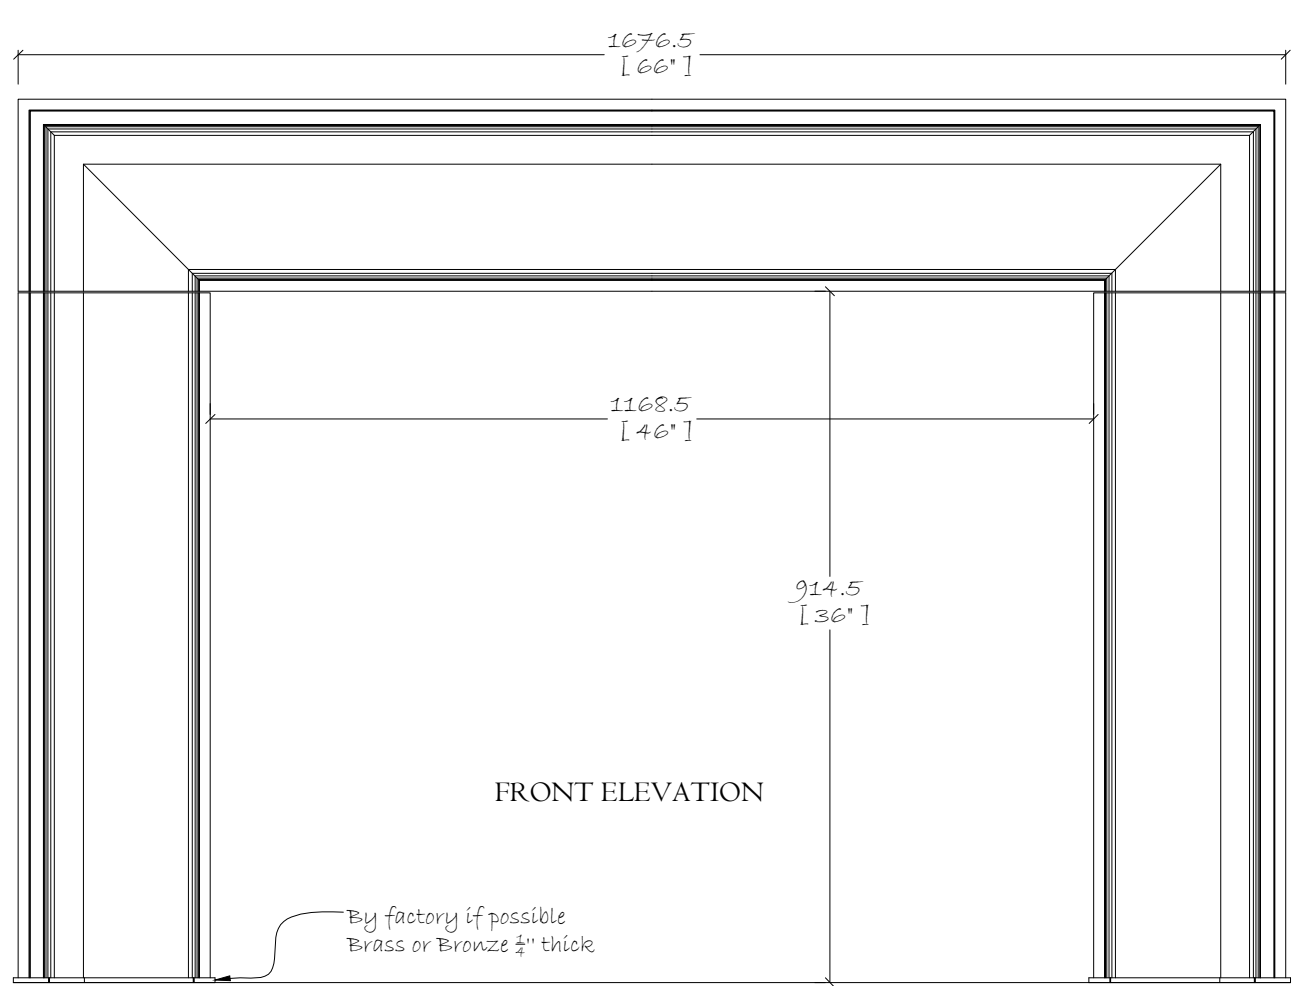

Pembroke and Ives
Bespoke Fire Surround
(In Carrara Marble & Nero Bilbao)
Date: 23/06/2016 Scale: 1:10 @ A4
DRAWING NO.00082LV r1