


CLIENT: SANDIFER DESIGN BUILD	
CDM Regulations - Design Risk Assessment <i>The size and shape of individual stones for this project have been designed to satisfy the overall design requirements for the building, bill of quantities or specific project specification.</i> <i>All persons handling and installing such stones should be aware that there are risks associated with this type of work, which cannot be designed out.</i>	
Limestones & Marble are a natural material and may vary in texture, color and veining intensity. Please consider a dimensional tolerance of 1/4"	
Important: All modular stone/marble fireplace's primary fix must be on a structural brick or block wall using a suitable high bond adhesive. In all instances, these must also be securely mechanically fixed.	
© CHESNEYS 2022	
CHESNEYS <small>HEAD OFFICE: 194-196 BATTERSEA PARK ROAD, BATTERSEA, LONDON TELEPHONE: +44 (0) 20 7627 1410 WEB SITE: WWW.CHESNEYS.CO.UK E MAIL: SALES@CHESNEYS.CO.UK</small>	
SURROUND: STD FLAXMAN	
AREA:	
MATERIAL: CARRARA	
FINISH: HONED AND WAXED	
NOTES:	
MANTEL WEIGHTS: JAMB / EACH: 47KG - 105LB HEADER: 88KG - 194LB SHELF: 94KG - 206B TOTAL: 270KG - 596LB	
MANTEL M3: JAMB / EACH: 0.0175M3 HEADER: 0.0393M3 SHELF: 0.0278M3 TOTAL: 0.0997M3	
DRAWN BY: JC	
DATE: 13/12/2023	SCALE: 1:8 @ A3
INVOICE NUMBER: US1ORD0011825	
DRAWING NO.: 10377 JC	REV: 2

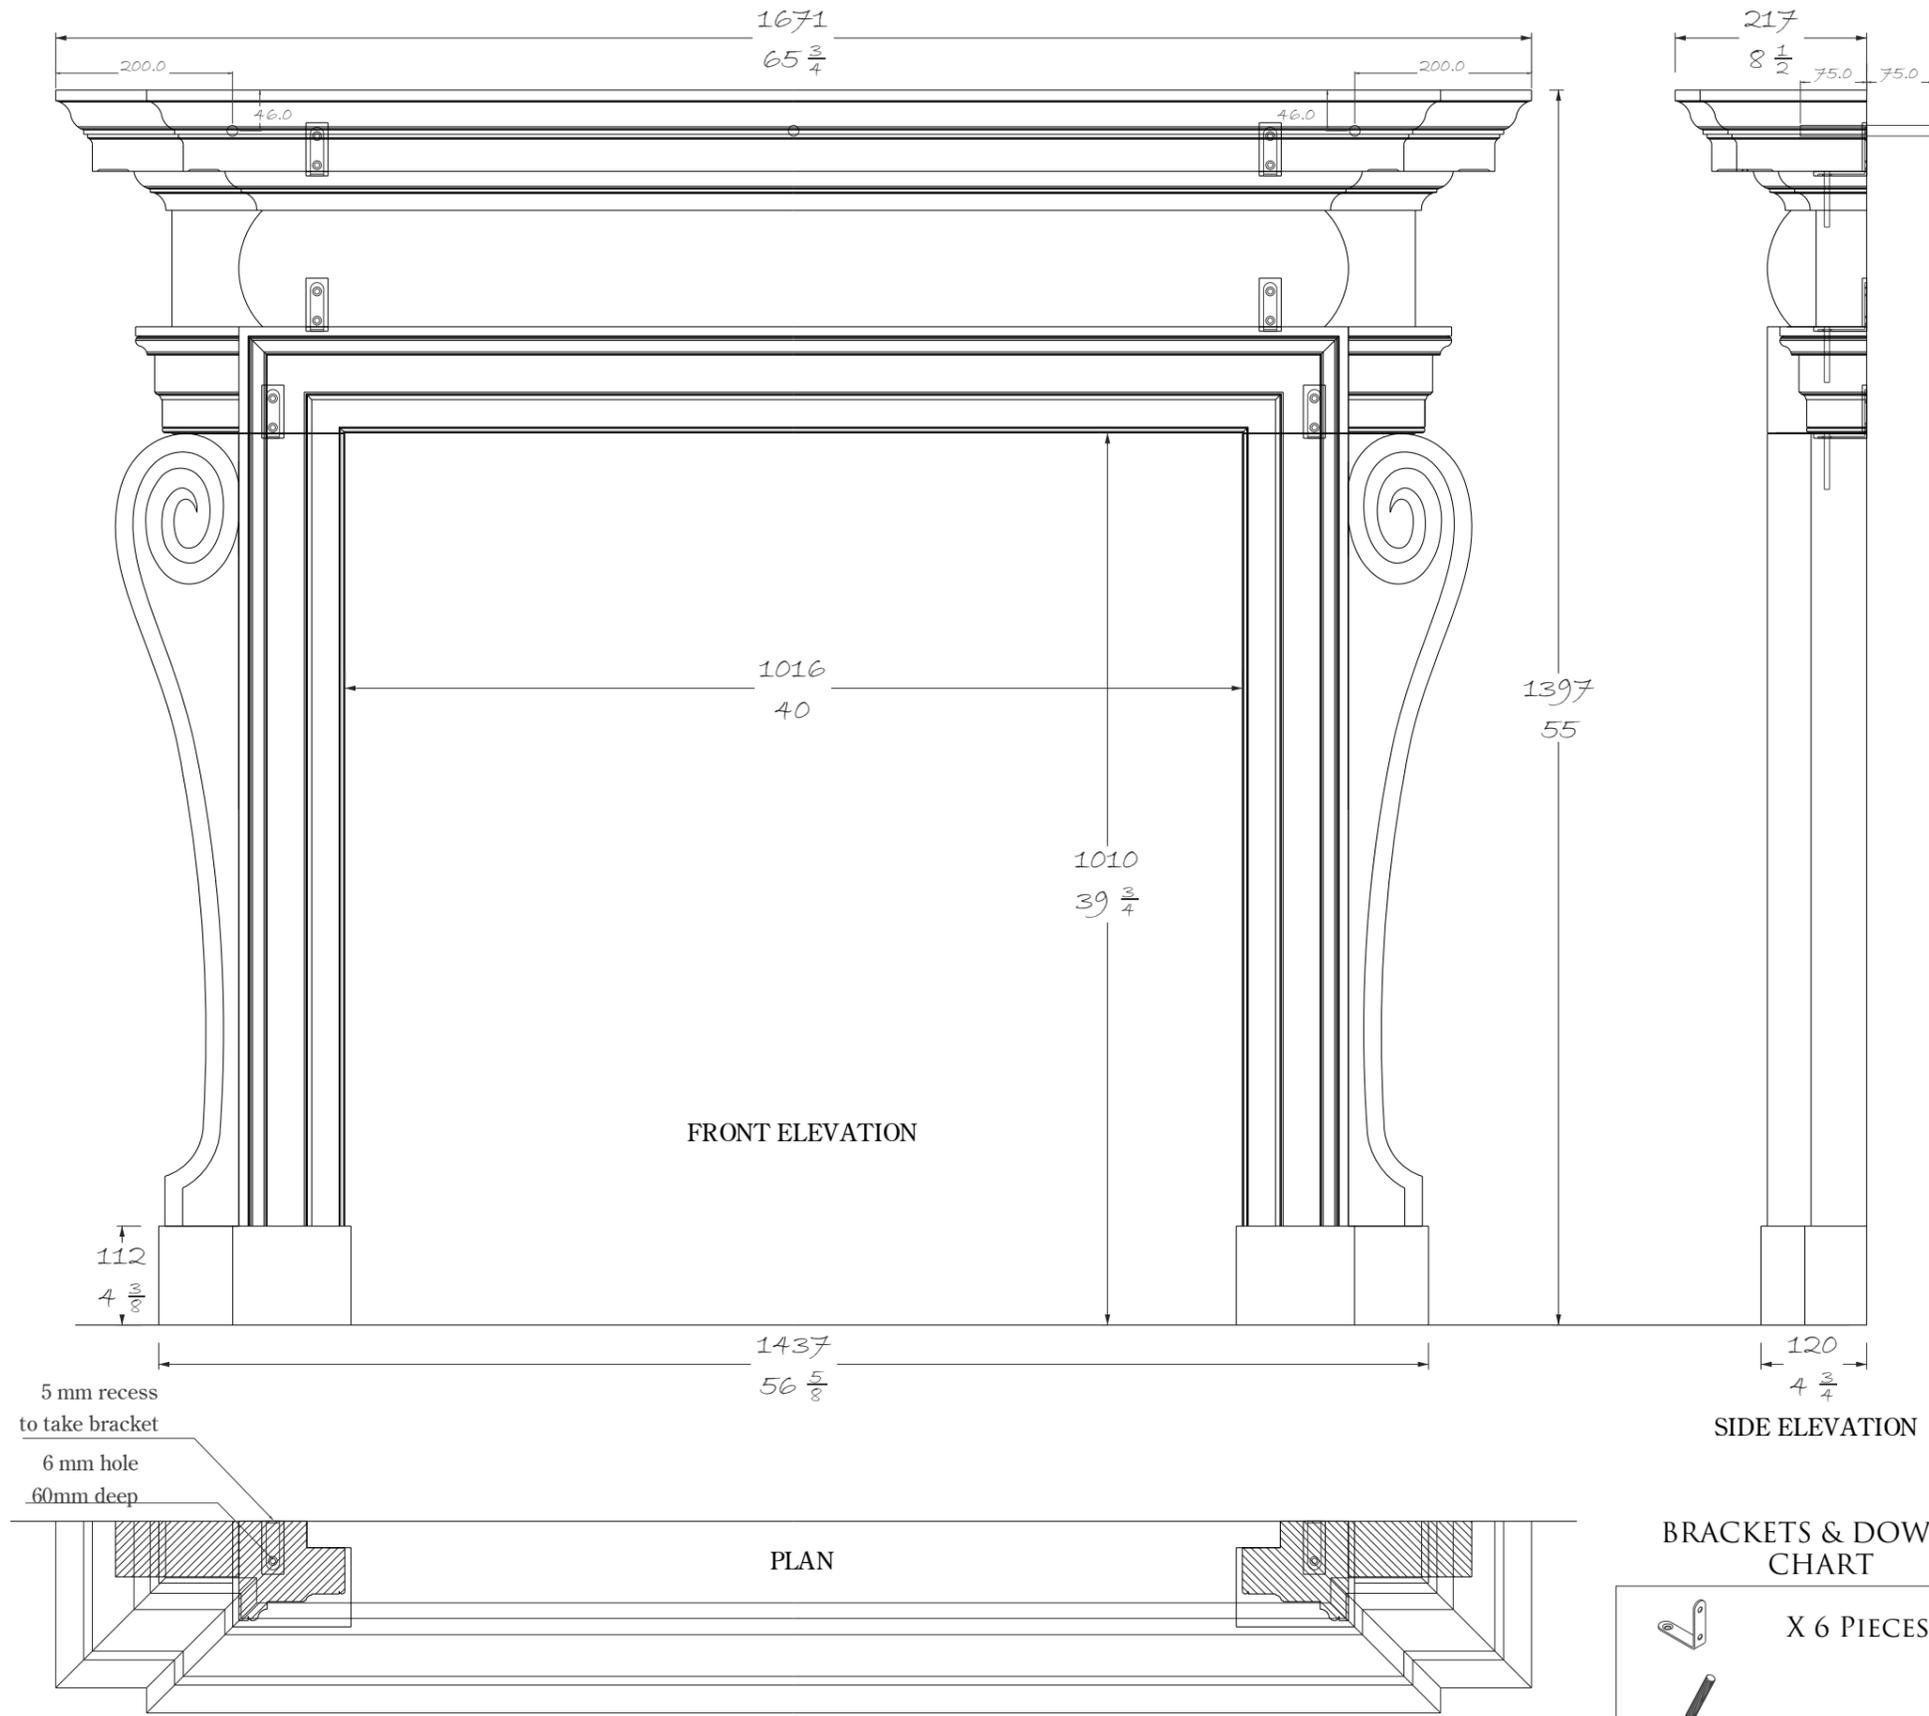

CLIENT:
SANDIFER DESIGN BUILD

CDM Regulations - Design Risk Assessment
 The size and shape of individual stones for this project have been designed to satisfy the overall design requirements for the building, bill of quantities or specific project specification.
 All persons handling and installing such stones should be aware that there are risks associated with this type of work, which cannot be designed out.

Limestones & Marble are a natural material and may vary in texture, color and veining intensity. Please consider a dimensional tolerance of 1/4"

Important: All modular stone/marble fireplace's primary fix must be on a structural brick or block wall using a suitable high bond adhesive. In all instances, these must also be securely mechanically fixed.

© CHESNEYS 2022

CHESNEYS
 HEAD OFFICE:
 194-196 BATTERSEA PARK ROAD, BATTERSEA, LONDON
 TELEPHONE: +44 (0) 20 7627 1410
 WEB SITE: WWW.CHESNEYS.CO.UK
 E MAIL: SALES@CHESNEYS.CO.UK

SURROUND:
STD FLAXMAN

AREA:

MATERIAL:
CARRARA

FINISH:
HONED AND WAXED

NOTES:

MANTEL WEIGHTS:
 JAMB / EACH: 47KG - 105LB
 HEADER: 88KG - 194LB
 SHELF: 94KG - 206LB
 TOTAL: 270KG - 596LB

MANTEL M3:
 JAMB / EACH: 0.0175M3
 HEADER: 0.0393M3
 SHELF: 0.0278M3
 TOTAL: 0.0997M3

DRAWN BY:
JC

DATE: 13/12/2023 | SCALE: 1:8 @ A3

INVOICE NUMBER:
US1ORD0011825

DRAWING NO.: 10377 JC | REV: 2