



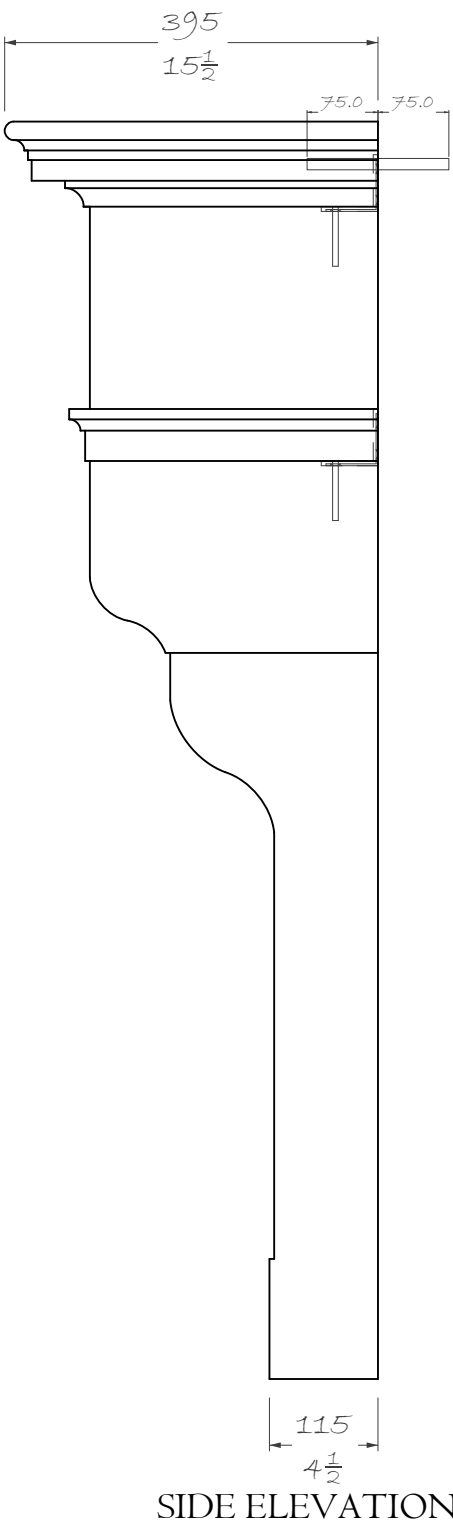

CLIENT:	
PROVENCALE COLLECTION DESIGN	
CDM Regulations - Design Risk Assessment	
The size and shape of individual stones for this project have been designed to satisfy the overall design requirements for the building, bill of quantities or specific project specification.	
All persons handling and installing such stones should be aware that there are risks associated with this type of work, which cannot be designed out.	
Limestones & Marble are a natural material and may vary in texture, color and veining intensity. Please consider a dimensional tolerance of $\frac{1}{8}$ "	
Important: All modular stone/marble fireplace's primary fix must be on a structural brick or block wall using a suitable high bond adhesive. In all instances, these must also be securely mechanically fixed.	
© CHESNEYS 2022	
CHESNEYS HEAD OFFICE: 194-196 BATTERSEA PARK ROAD, BATTERSEA, LONDON TELEPHONE: +44 (0) 20 7627 1410 WEB SITE: WWW.CHESNEYS.CO.UK E MAIL: SALES@CHESNEYS.CO.UK	
SURROUND:	
THE LUBERON	
AREA:	
MATERIAL:	
FINISH:	
NOTES:	
MANTEL WEIGHTS:	
JAMB / EACH: 54KG - 120LB HEADER: 124KG - 273LB SHELF: 141KG - 310LB TOTAL: 373KG - 822LB	
MANTEL M3:	
JAMB / EACH: 0.0201M3 HEADER: 0.0273M3 SHELF: 0.0518M3 TOTAL: 0.1375M3	
DRAWN BY: JC	
DATE: 27/06/2025	SCALE: 1:8 @ A3
INVOICE NUMBER:	
DRAWING NO.: 33422 JC	REV: 11

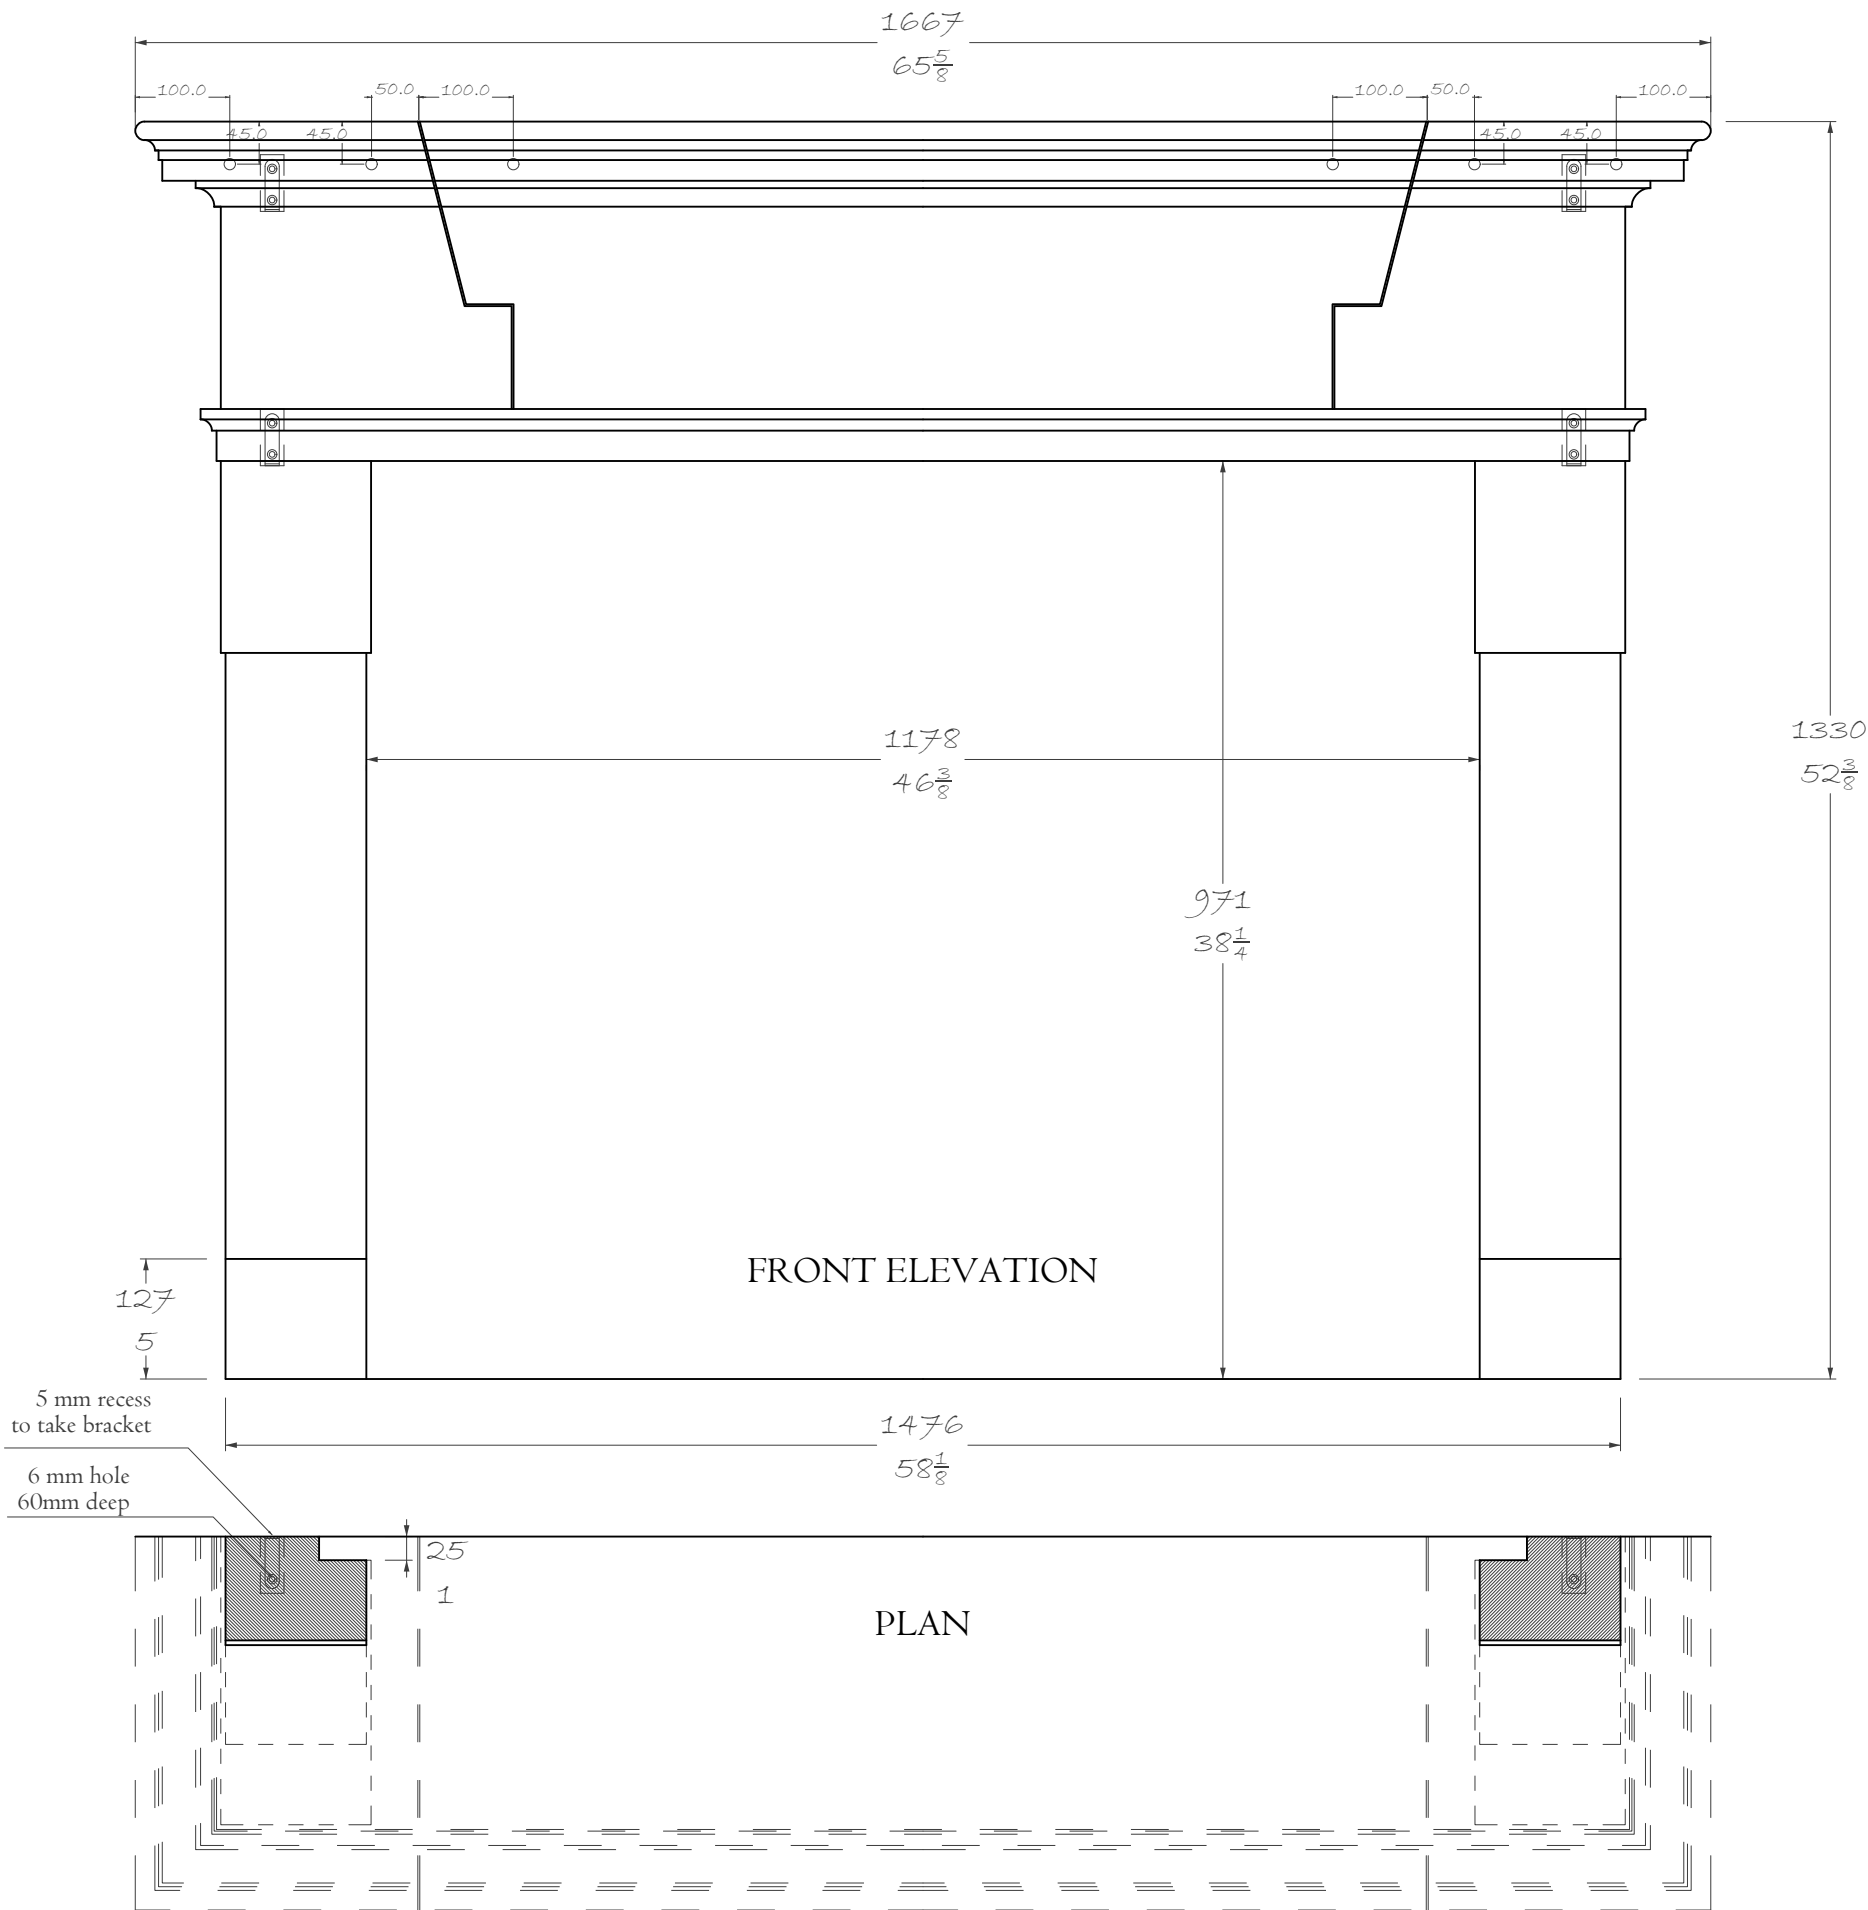

BRACKETS & DOWELS  
CHART


	X 4 PIECES
	X 6 PIECES (175 MM X %%C 12 MM)

CLIENT:	
PROVENCE COLLECTION DESIGN	
CDM Regulations - Design Risk Assessment	
The size and shape of individual stones for this project have been designed to satisfy the overall design requirements for the building, bill of quantities or specific project specification.	
All persons handling and installing such stones should be aware that there are risks associated with this type of work, which cannot be designed out.	
Limestones & Marble are a natural material and may vary in texture, color and veining intensity. Please consider a dimensional tolerance of 1/8"	
Important: All modular stone/marble fireplace's primary fix must be on a structural brick or block wall using a suitable high bond adhesive. In all instances, these must also be securely mechanically fixed.	
© CHESNEYS 2022	
CHESNEYS HEAD OFFICE: 194-196 BATTERSEA PARK ROAD, BATTERSEA, LONDON TELEPHONE: +44 (0) 20 7627 1410 WEB SITE: WWW.CHESNEYS.CO.UK E MAIL: SALES@CHESNEYS.CO.UK	
SURROUND:	
THE LUBERON	
AREA:	
MATERIAL:	
FINISH:	
NOTES:	
MANTEL WEIGHTS:	
JAMB / EACH: 54KG - 120LB HEADER: 124KG - 273LB SHELF: 141KG - 310LB TOTAL: 373KG - 822LB	
MANTEL M3:	
JAMB / EACH: 0.0201M3 HEADER: 0.0273M3 SHELF: 0.0518M3 TOTAL: 0.1375M3	
DRAWN BY:	
JC	
DATE:	SCALE:
27/06/2025	1:8 @ A3
INVOICE NUMBER:	
DRAWING NO.:	REV:
33422 JC	11



PERSPECTIVE VIEW

CLIENT:		
PROVENCALE COLLECTION DESIGN		
CDM Regulations - Design Risk Assessment		
<i>The size and shape of individual stones for this project have been designed to satisfy the overall design requirements for the building, bill of quantities or specific project specification.</i>		
<i>All persons handling and installing such stones should be aware that there are risks associated with this type of work, which cannot be designed out.</i>		
Limestones & Marble are a natural material and may vary in texture, color and veining intensity. Please consider a dimensional tolerance of $\frac{1}{8}$ "		
<b>Important: All modular stone/marble fireplace's primary fix must be on a structural brick or block wall using a suitable high bond adhesive. In all instances, these must also be securely mechanically fixed.</b>		
© CHESNEYS 2022		
CHESNEYS HEAD OFFICE: 194-196 BATTERSEA PARK ROAD, BATTERSEA, LONDON TELEPHONE: +44 (0) 20 7627 1410  WEB SITE: WWW.CHESNEYS.CO.UK E MAIL: SALES@CHESNEYS.CO.UK		
SURROUND:		
THE LUBERON		
AREA:		
MATERIAL:		
FINISH:		
NOTES:		
MANTEL WEIGHTS:		
JAMB / EACH: 54KG - 120LB HEADER: 124KG - 273LB SHELF: 141KG - 310LB  TOTAL: 373KG - 822LB		
MANTEL M3:		
JAMB / EACH: 0.0201M3 HEADER: 0.0273M3 SHELF: 0.0518M3  TOTAL: 0.1375M3		
DRAWN BY: JC		
DATE: 27/06/2025	SCALE: NA @ A3	
INVOICE NUMBER:		
DRAWING NO.: 33422 JC	REV: 11	

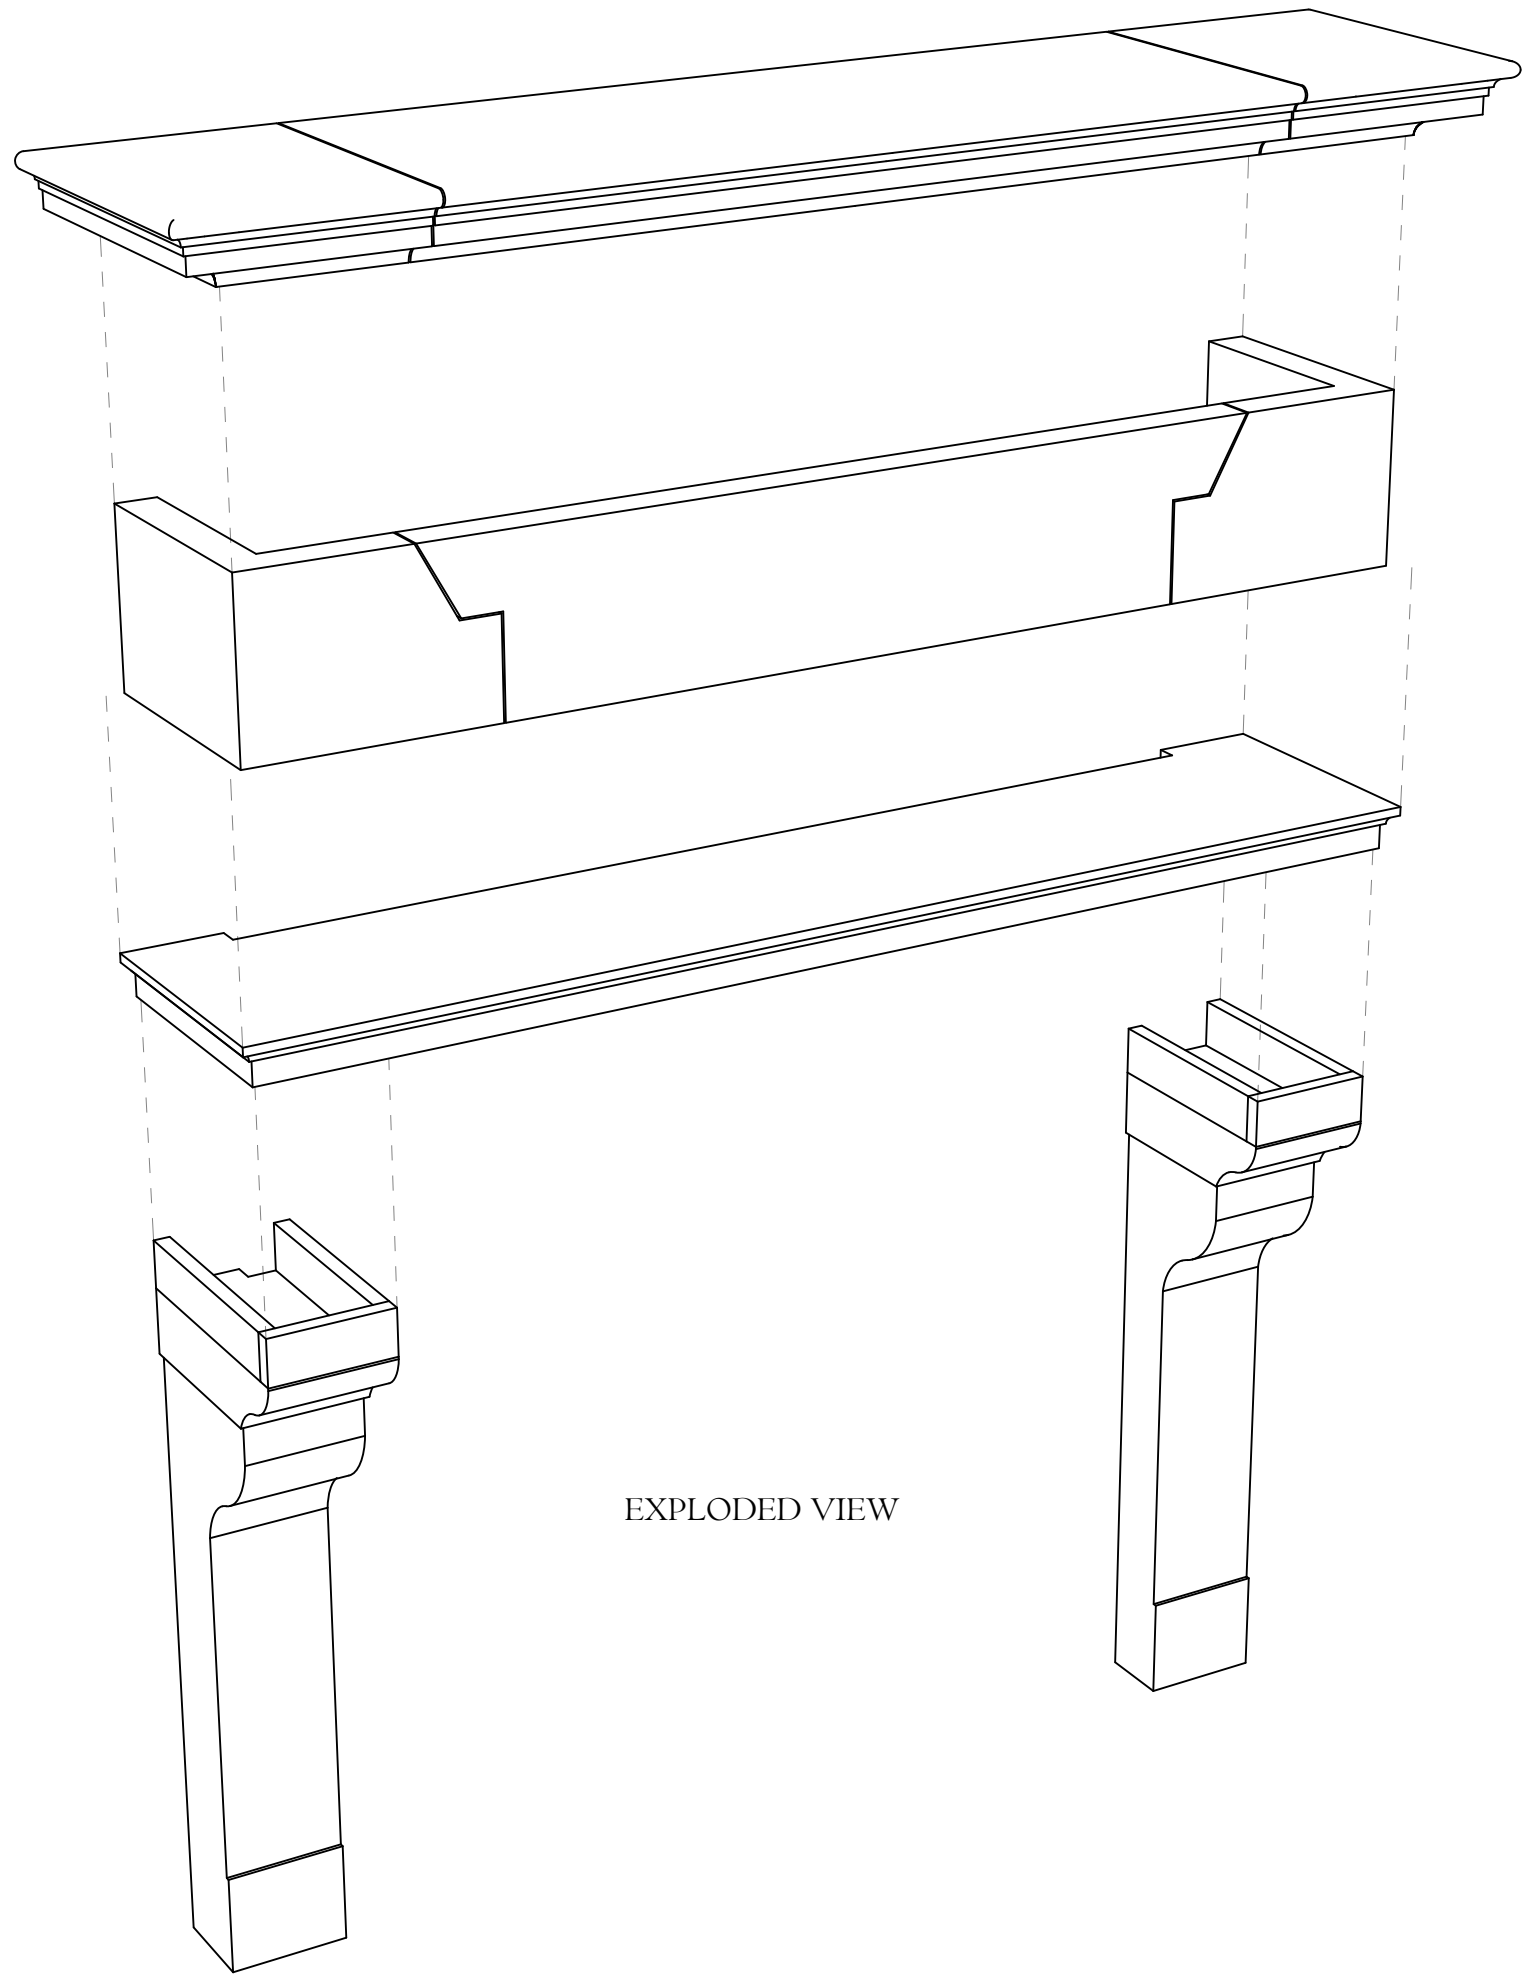

EXPLODED VIEW

CLIENT:	
PROVENCALE COLLECTION DESIGN	
CDM Regulations - Design Risk Assessment	
<i>The size and shape of individual stones for this project have been designed to satisfy the overall design requirements for the building, bill of quantities or specific project specification.</i>	
<i>All persons handling and installing such stones should be aware that there are risks associated with this type of work, which cannot be designed out.</i>	
Limestones & Marble are a natural material and may vary in texture, color and veining intensity. Please consider a dimensional tolerance of $\frac{1}{8}$ "	
<b>Important: All modular stone/marblé fireplace's primary fix must be on a structural brick or block wall using a suitable high bond adhesive. In all instances, these must also be securely mechanically fixed.</b>	
© CHESNEYS 2022	
CHESNEYS HEAD OFFICE: 194-196 BATTERSEA PARK ROAD, BATTERSEA, LONDON TELEPHONE: +44 (0) 20 7627 1410  WEB SITE: WWW.CHESNEYS.CO.UK E MAIL: SALES@CHESNEYS.CO.UK	
SURROUND:	
THE LUBERON	
AREA:	
MATERIAL:	
FINISH:	
NOTES:	
MANTEL WEIGHTS:	
JAMB / EACH: 54KG - 120LB HEADER: 124KG - 273LB SHELF: 141KG - 310LB  TOTAL: 373KG - 822LB	
MANTEL M3:	
JAMB / EACH: 0.0201M3 HEADER: 0.0273M3 SHELF: 0.0518M3  TOTAL: 0.1375M3	
DRAWN BY: JC	
DATE: 27/06/2025	SCALE: NA @ A3
INVOICE NUMBER:	
DRAWING NO.: 33422 JC	REV: 11