
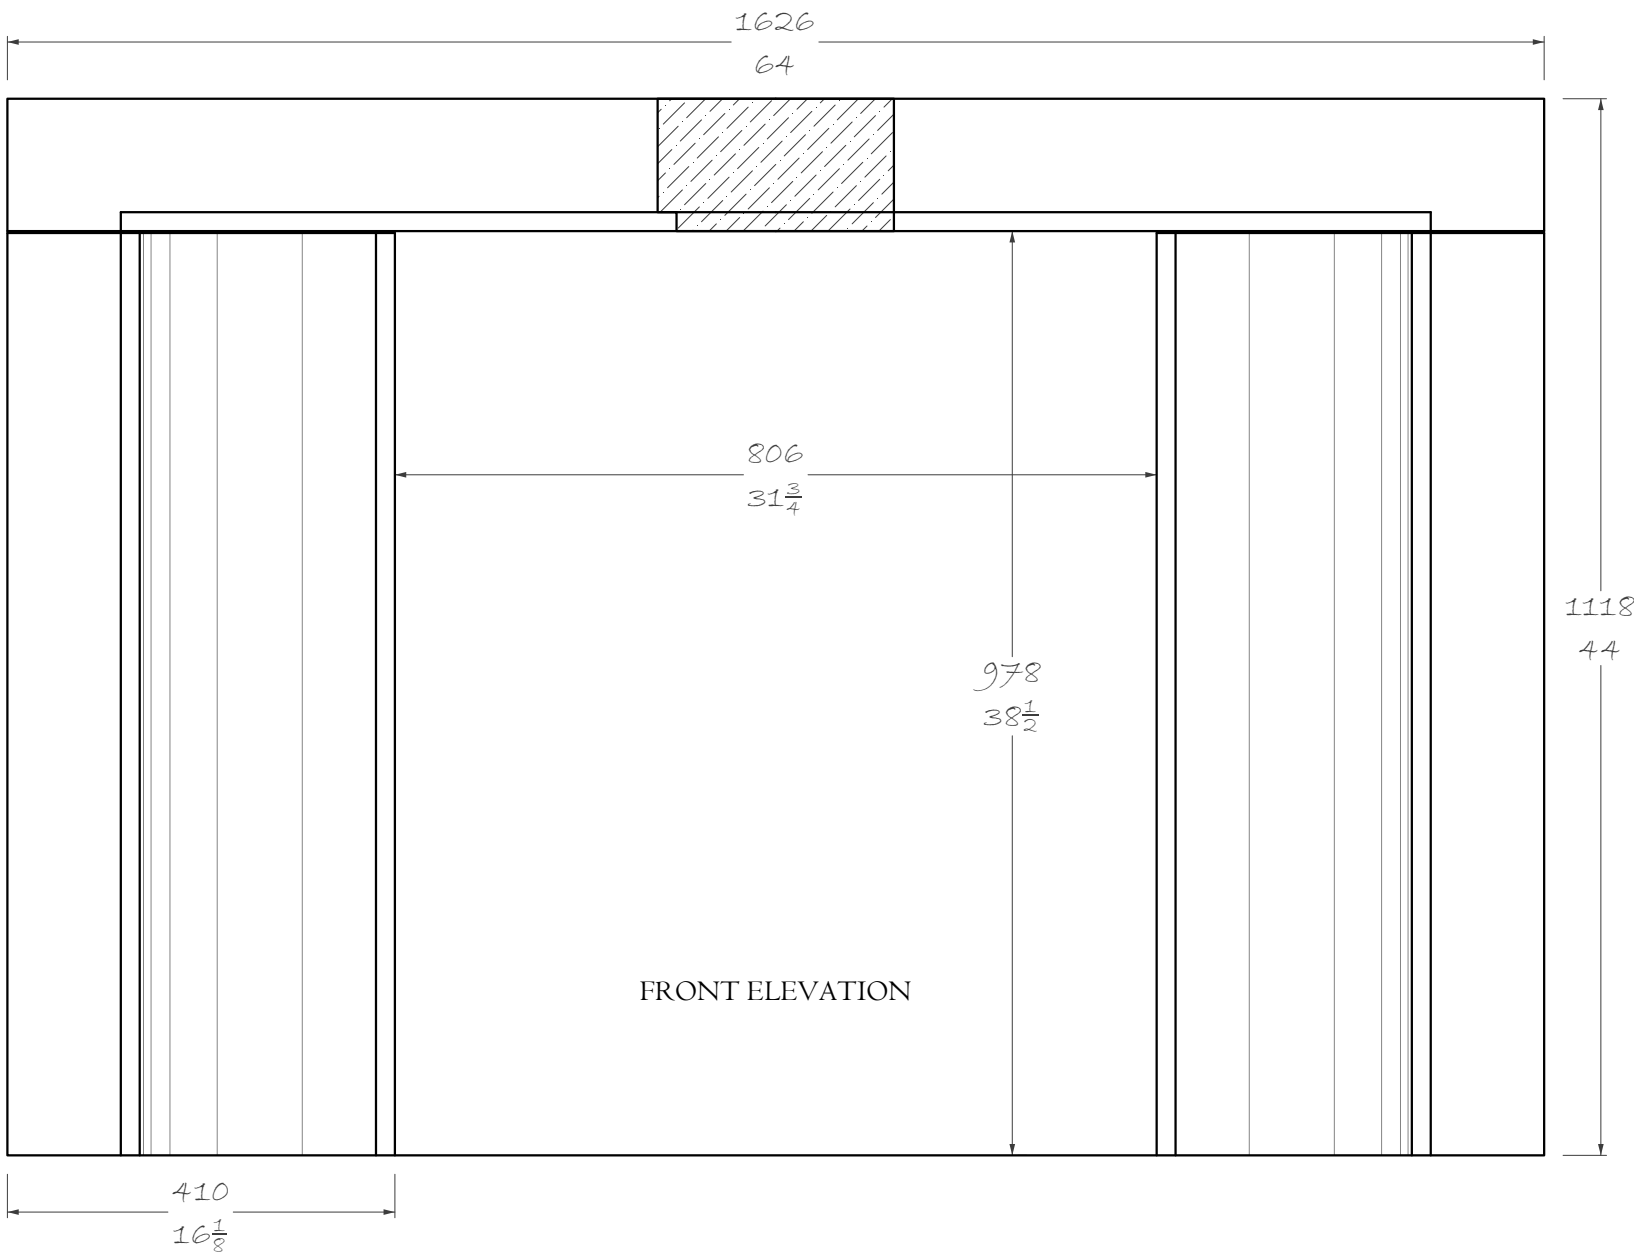
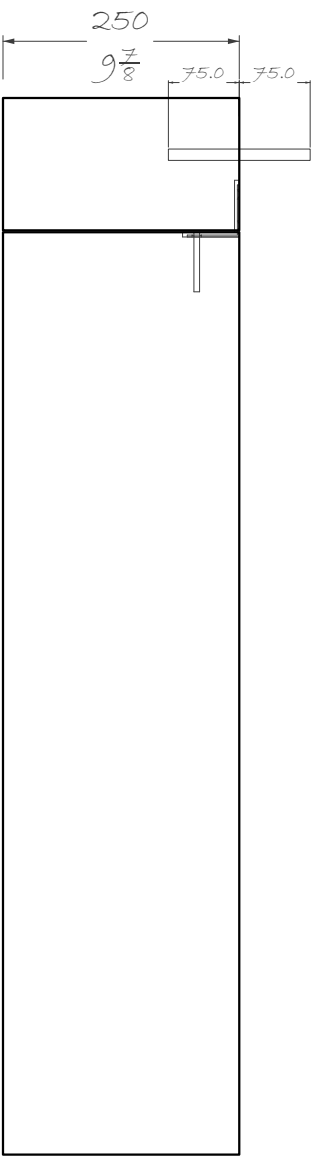
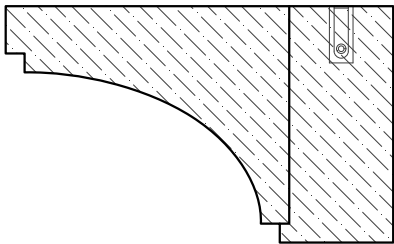
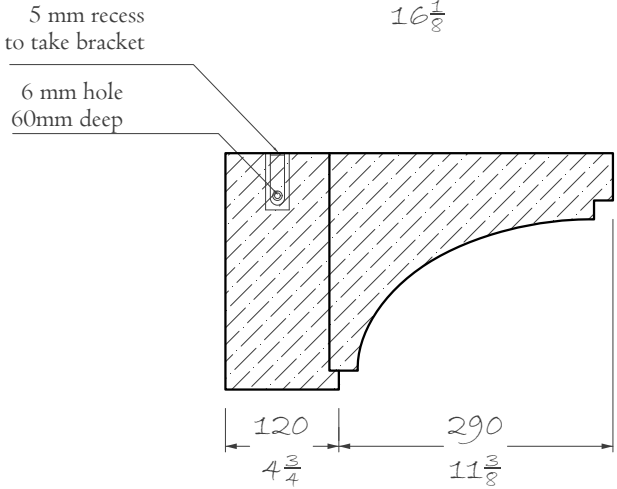


CLIENT:	
CDM Regulations - Design Risk Assessment	
The size and shape of individual stones for this project have been designed to satisfy the overall design requirements for the building, bill of quantities or specific project specification.	
All persons handling and installing such stones should be aware that there are risks associated with this type of work, which cannot be designed out.	
Limestones & Marble are a natural material and may vary in texture, color and veining intensity. Please consider a dimensional tolerance of $\frac{1}{8}$ "	
Important: All modular stone/marble fireplace's primary fix must be on a structural brick or block wall using a suitable high bond adhesive. In all instances, these must also be securely mechanically fixed.	
© CHESNEYS 2022	
CHESNEYS HEAD OFFICE: 194-196 BATTERSEA PARK ROAD, BATTERSEA, LONDON TELEPHONE: +44 (0) 20 7627 1410 WEB SITE: WWW.CHESNEYS.CO.UK E MAIL: SALES@CHESNEYS.CO.UK	
SURROUND:	
THE ELTHAM	
AREA:	
MATERIAL:	
FINISH:	
NOTES:	
MANTEL WEIGHTS:	
JAMB / EACH: 163KG - 360LB HEADER: 153KG - 337LB TOTAL: 480KG - 1058LB	
MANTEL M3:	
JAMB / EACH: 0.0603M3 HEADER: 0.0564M3 TOTAL: 0.1769M3	
DRAWN BY: JC	
DATE:	SCALE: 1:8 @ A3
INVOICE NUMBER:	
DRAWING NO.:	REV: 1

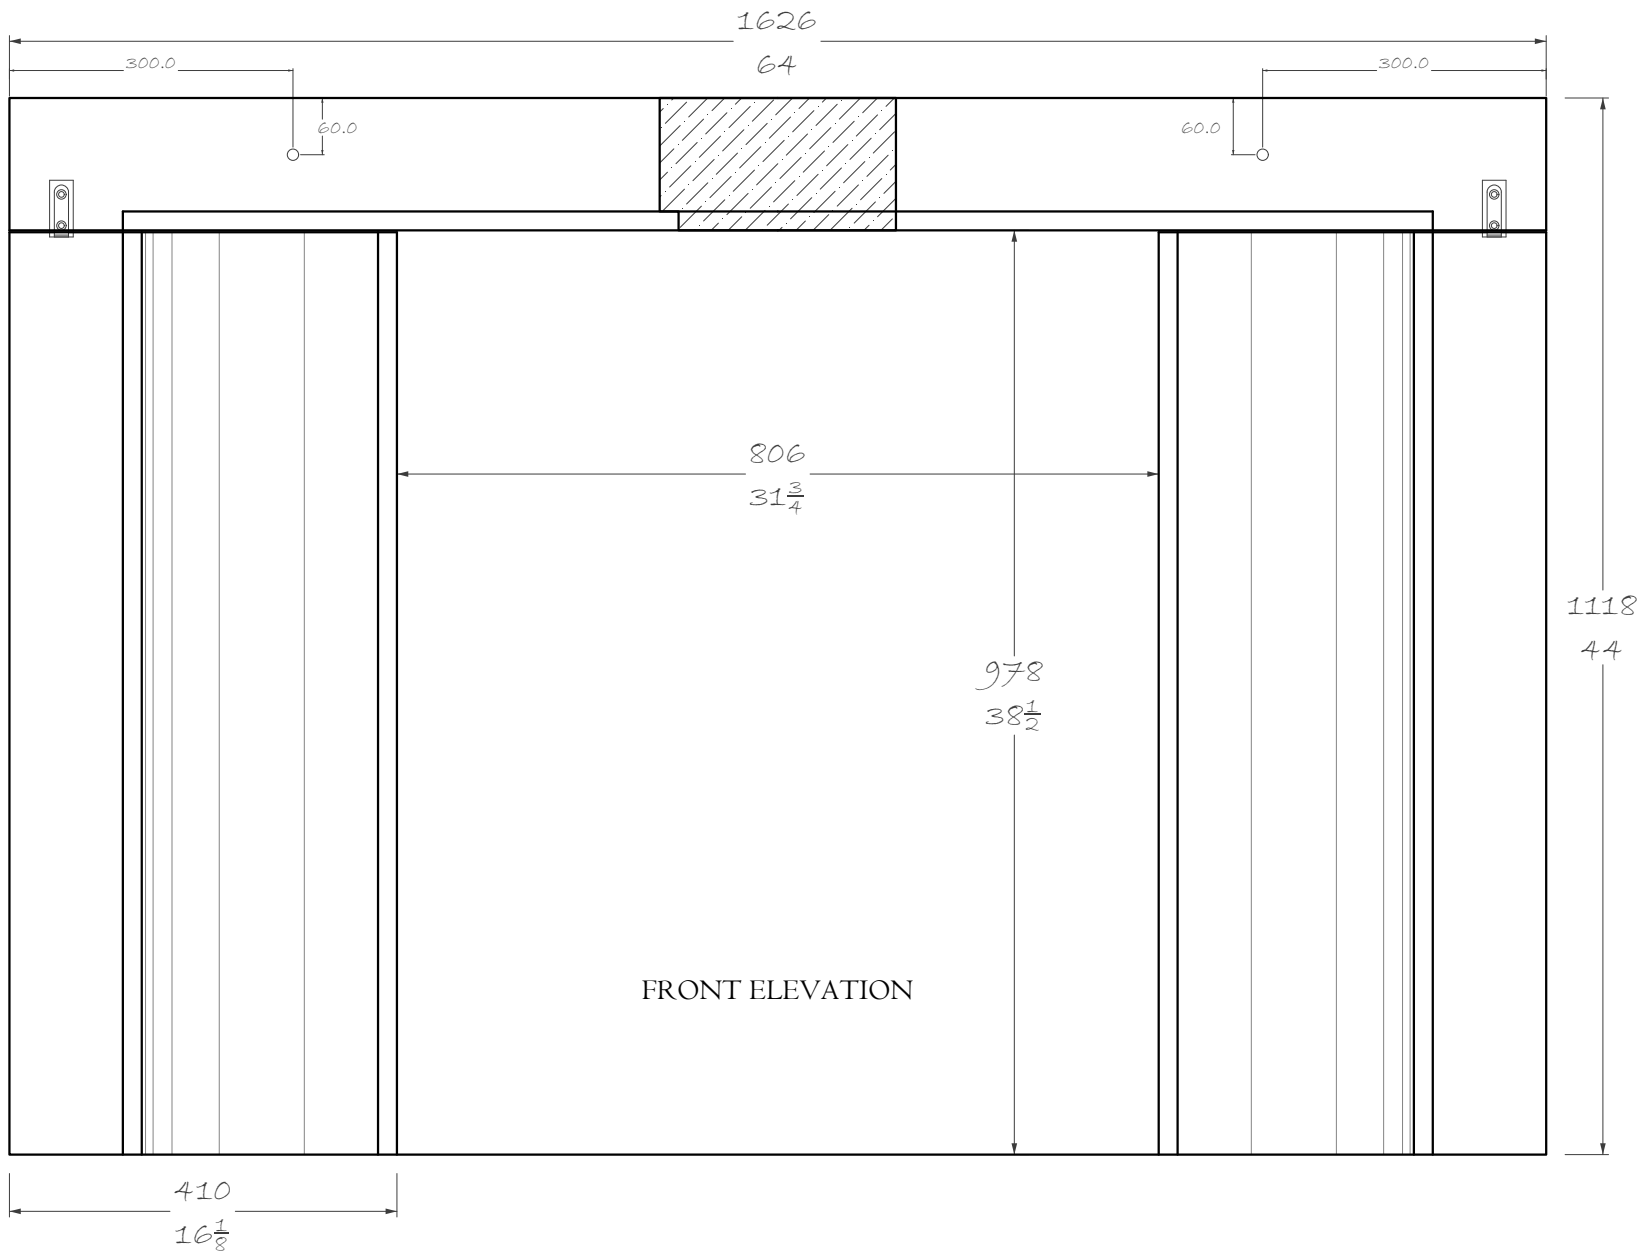

BRACKETS & DOWELS CHART

	X 2 PIECES
	X 3 PIECES (175 MM X %%C 12 MM)

CLIENT:

CDM Regulations - Design Risk Assessment

The size and shape of individual stones for this project have been designed to satisfy the overall design requirements for the building, bill of quantities or specific project specification.

All persons handling and installing such stones should be aware that there are risks associated with this type of work, which cannot be designed out.

Limestones & Marble are a natural material and may vary in texture, color and veining intensity.

Please consider a dimensional tolerance of $\frac{1}{8}$ "

Important: All modular stone/marble fireplace's primary fix must be on a structural brick or block wall using a suitable high bond adhesive. In all instances, these must also be securely mechanically fixed.

© CHESNEYS 2022

CHESNEYS

HEAD OFFICE:
194-196 BATTERSEA PARK ROAD, BATTERSEA, LONDON
TELEPHONE: +44 (0) 20 7627 1410

WEB SITE: WWW.CHESNEYS.CO.UK
E MAIL: SALES@CHESNEYS.CO.UK

SURROUND:

THE ELTHAM

AREA:

MATERIAL:

FINISH:

NOTES:

MANTEL WEIGHTS:

JAMB / EACH: 163KG - 360LB

HEADER: 153KG - 337LB

TOTAL: 480KG - 1058LB

MANTEL M3:

JAMB / EACH: 0.0603M3

HEADER: 0.0564M3

TOTAL: 0.1769M3

DRAWN BY:

JC

DATE:

SCALE:


1:8 @ A3

INVOICE NUMBER:

DRAWING NO.:

REV:

1

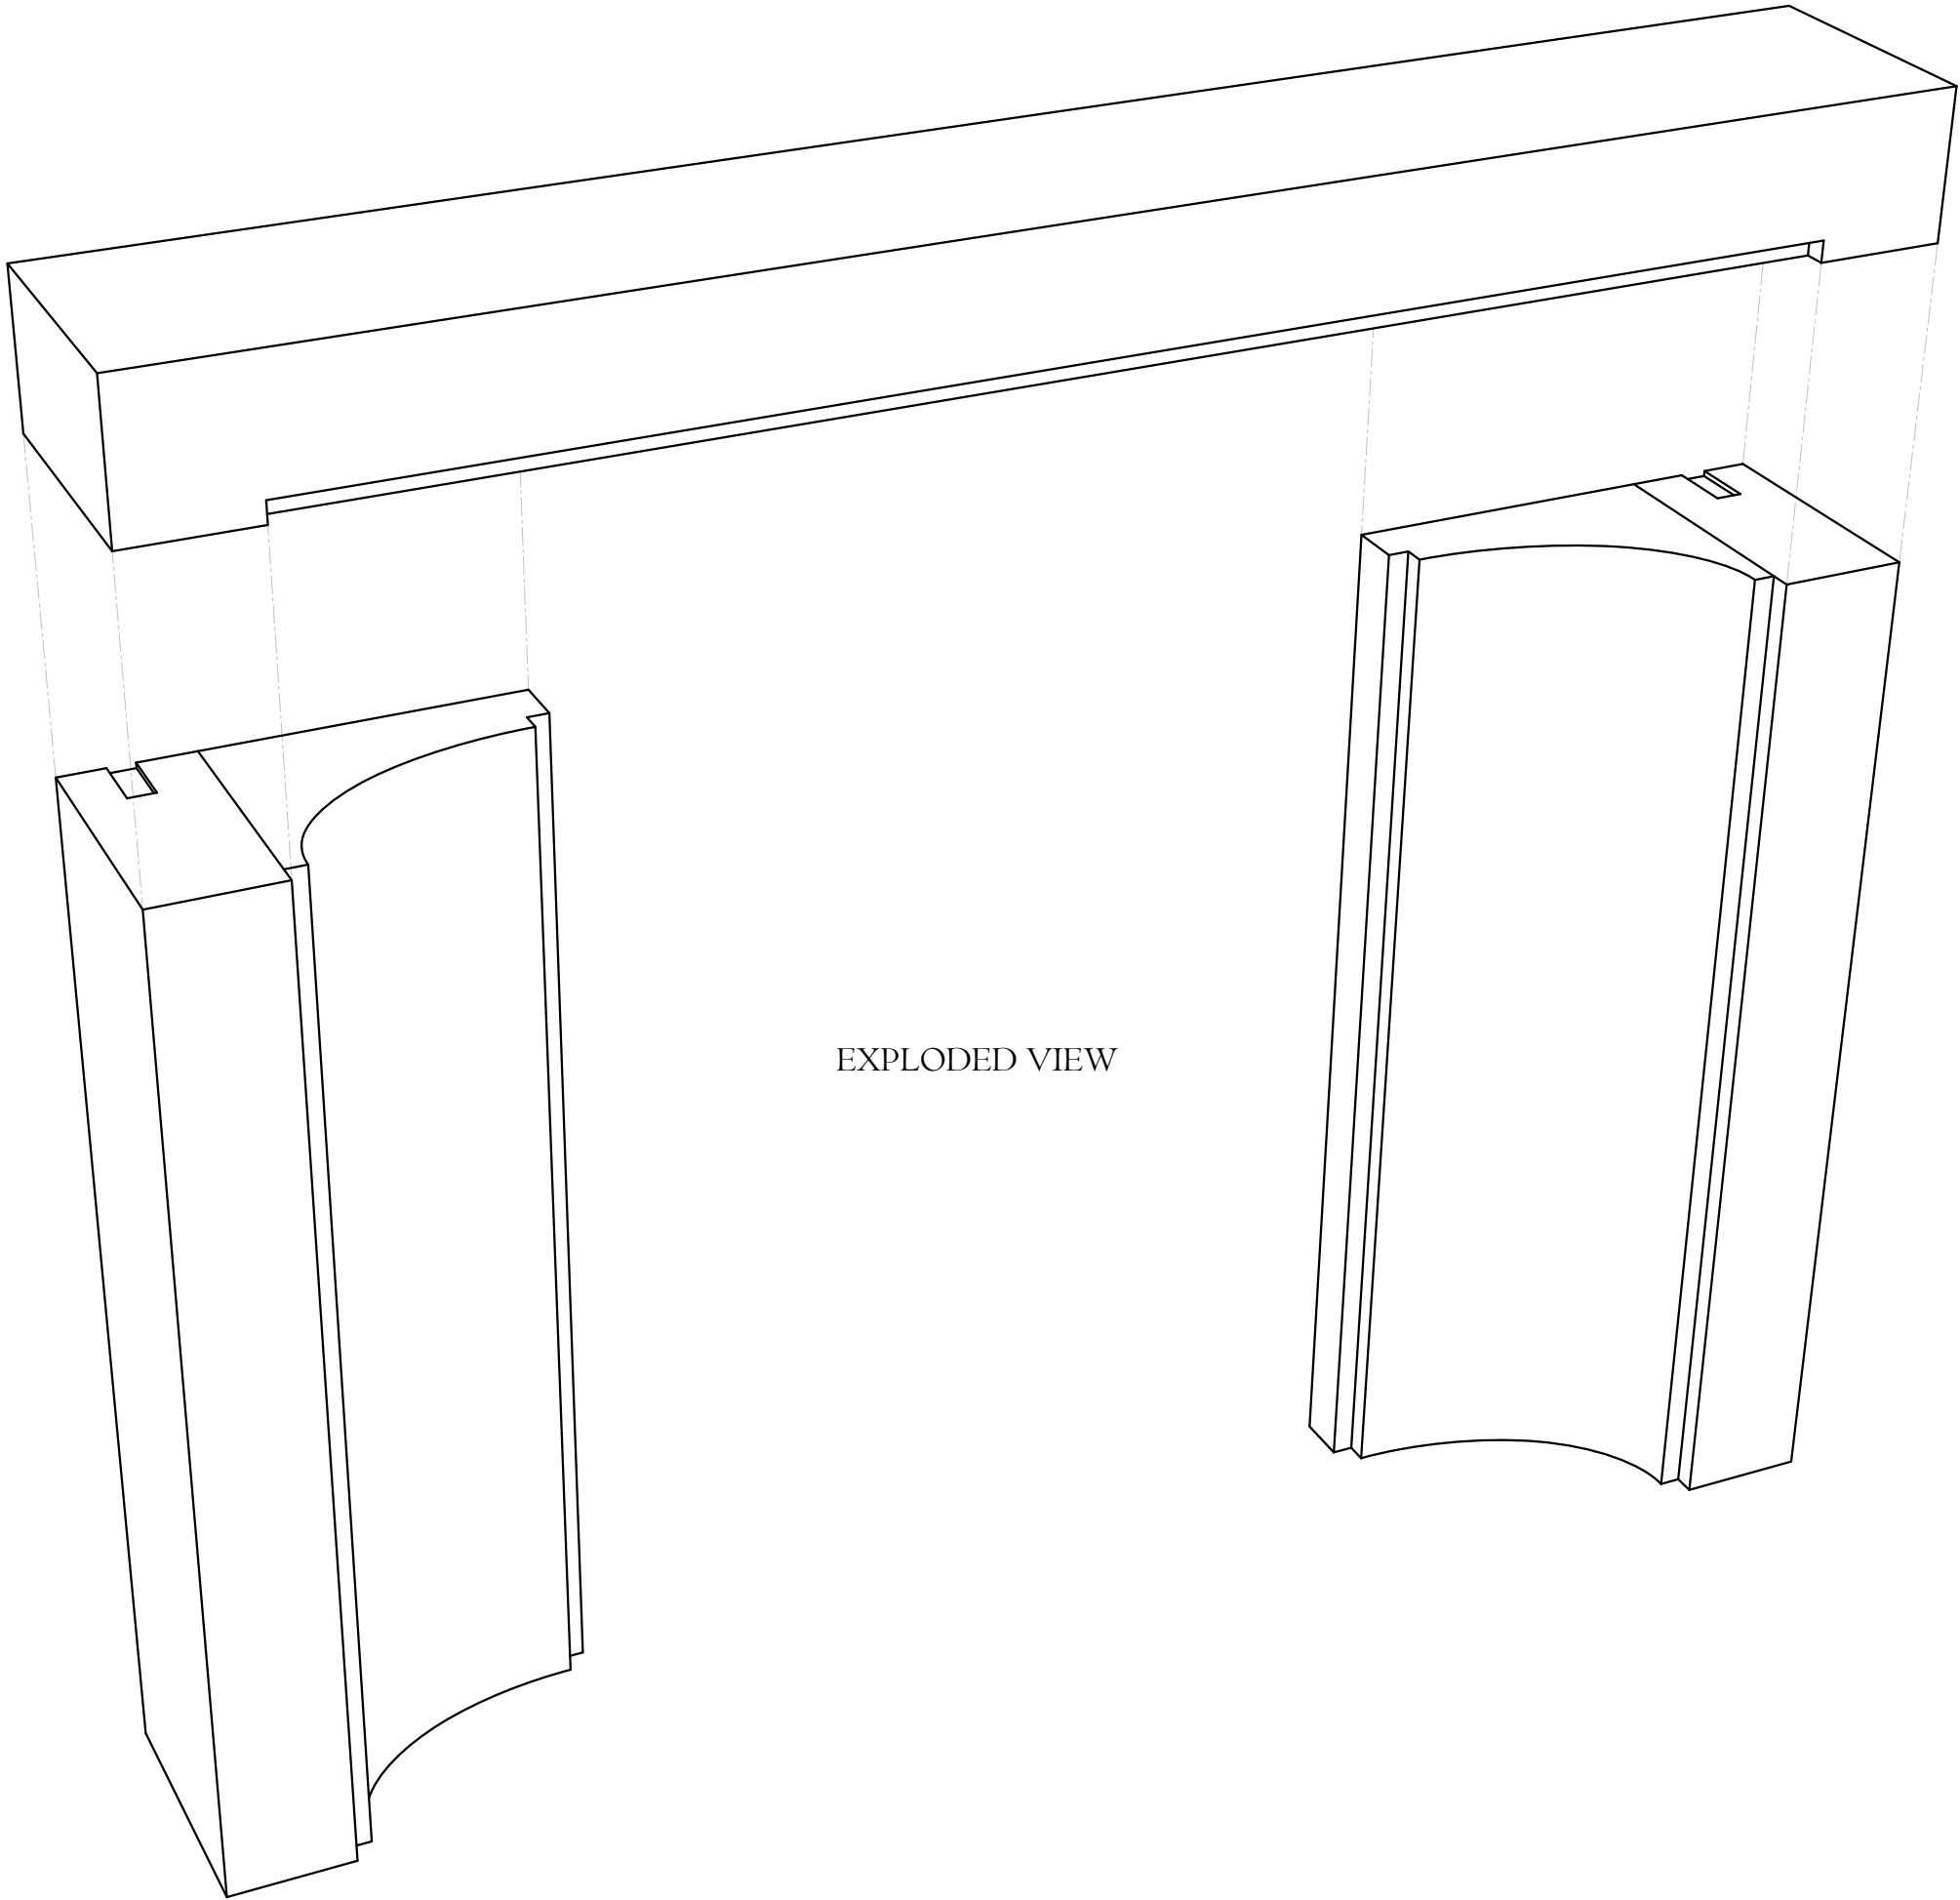

EXPLODED VIEW

CLIENT:	
CDM Regulations - Design Risk Assessment <i>The size and shape of individual stones for this project have been designed to satisfy the overall design requirements for the building, bill of quantities or specific project specification.</i> <i>All persons handling and installing such stones should be aware that there are risks associated with this type of work, which cannot be designed out.</i> Limestones & Marble are a natural material and may vary in texture, color and veining intensity. Please consider a dimensional tolerance of $\frac{1}{8}$" Important: All modular stone/marble fireplace's primary fix must be on a structural brick or block wall using a suitable high bond adhesive. In all instances, these must also be securely mechanically fixed.	
© CHESNEYS 2022	
CHESNEYS HEAD OFFICE: 194-196 BATTERSEA PARK ROAD, BATTERSEA, LONDON TELEPHONE: +44 (0) 20 7627 1410 WEB SITE: WWW.CHESNEYS.CO.UK E MAIL: SALES@CHESNEYS.CO.UK	
SURROUND:	
THE ELTHAM	
AREA:	
MATERIAL:	
FINISH:	
NOTES:	
MANTEL WEIGHTS: JAMB / EACH: 163KG - 360LB HEADER: 153KG - 337LB TOTAL: 480KG - 1058LB	
MANTEL M3: JAMB / EACH: 0.0603M3 HEADER: 0.0564M3 TOTAL: 0.1769M3	
DRAWN BY: JC	
DATE:	SCALE: NA @ A3
INVOICE NUMBER:	
DRAWING NO.:	REV: 1