

CLIENT:

CDM Regulations - Design Risk Assessment

The size and shape of individual stones for this project have been designed to satisfy the overall design requirements for the building, bill of quantities or specific project specification.

All persons handling and installing such stones should be aware that there are risks associated with this type of work, which cannot be designed out.

Limestones & Marble are a natural material and may vary in texture, color and veining intensity.

Please consider a dimensional tolerance of +/-5mm or 3/16"

Important: All modular stone/marble fireplace's primary fix must be on a structural brick or block wall using a suitable high bond adhesive. In all instances, these must also be securely mechanically fixed.

© CHESNEYS 2022

CHESNEYS

HEAD OFFICE:
194-196 BATTERSEA PARK ROAD, BATTERSEA, LONDON
TELEPHONE: +44 (0) 20 7627 1410

WEB SITE: WWW.CHESNEYS.CO.UK
E MAIL: SALES@CHESNEYS.CO.UK

SURROUND:
PAXTON US
STANDARD SMALL

AREA:

MATERIAL:

FINISH:

HEARTH:

SLIPS:

NOTES:

MANTEL WEIGHTS:

JAMB / EACH: 48KG - 106LB

HEADER: 74KG - 163LB

TOTAL: 170KG - 375LB

MANTEL M3:

JAMB / EACH: 0.0176M3

HEADER: 0.0273M3

TOTAL: 0.0627M3

DRAWN BY:

JC

DATE:

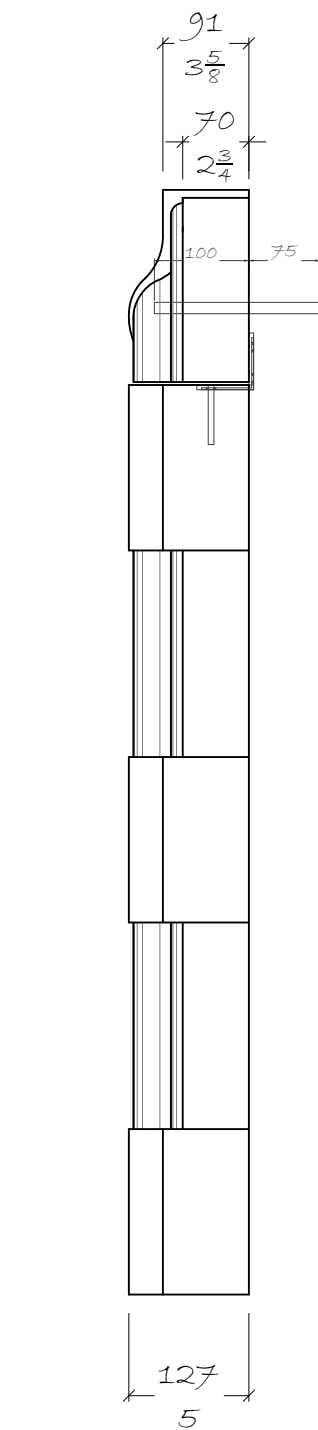
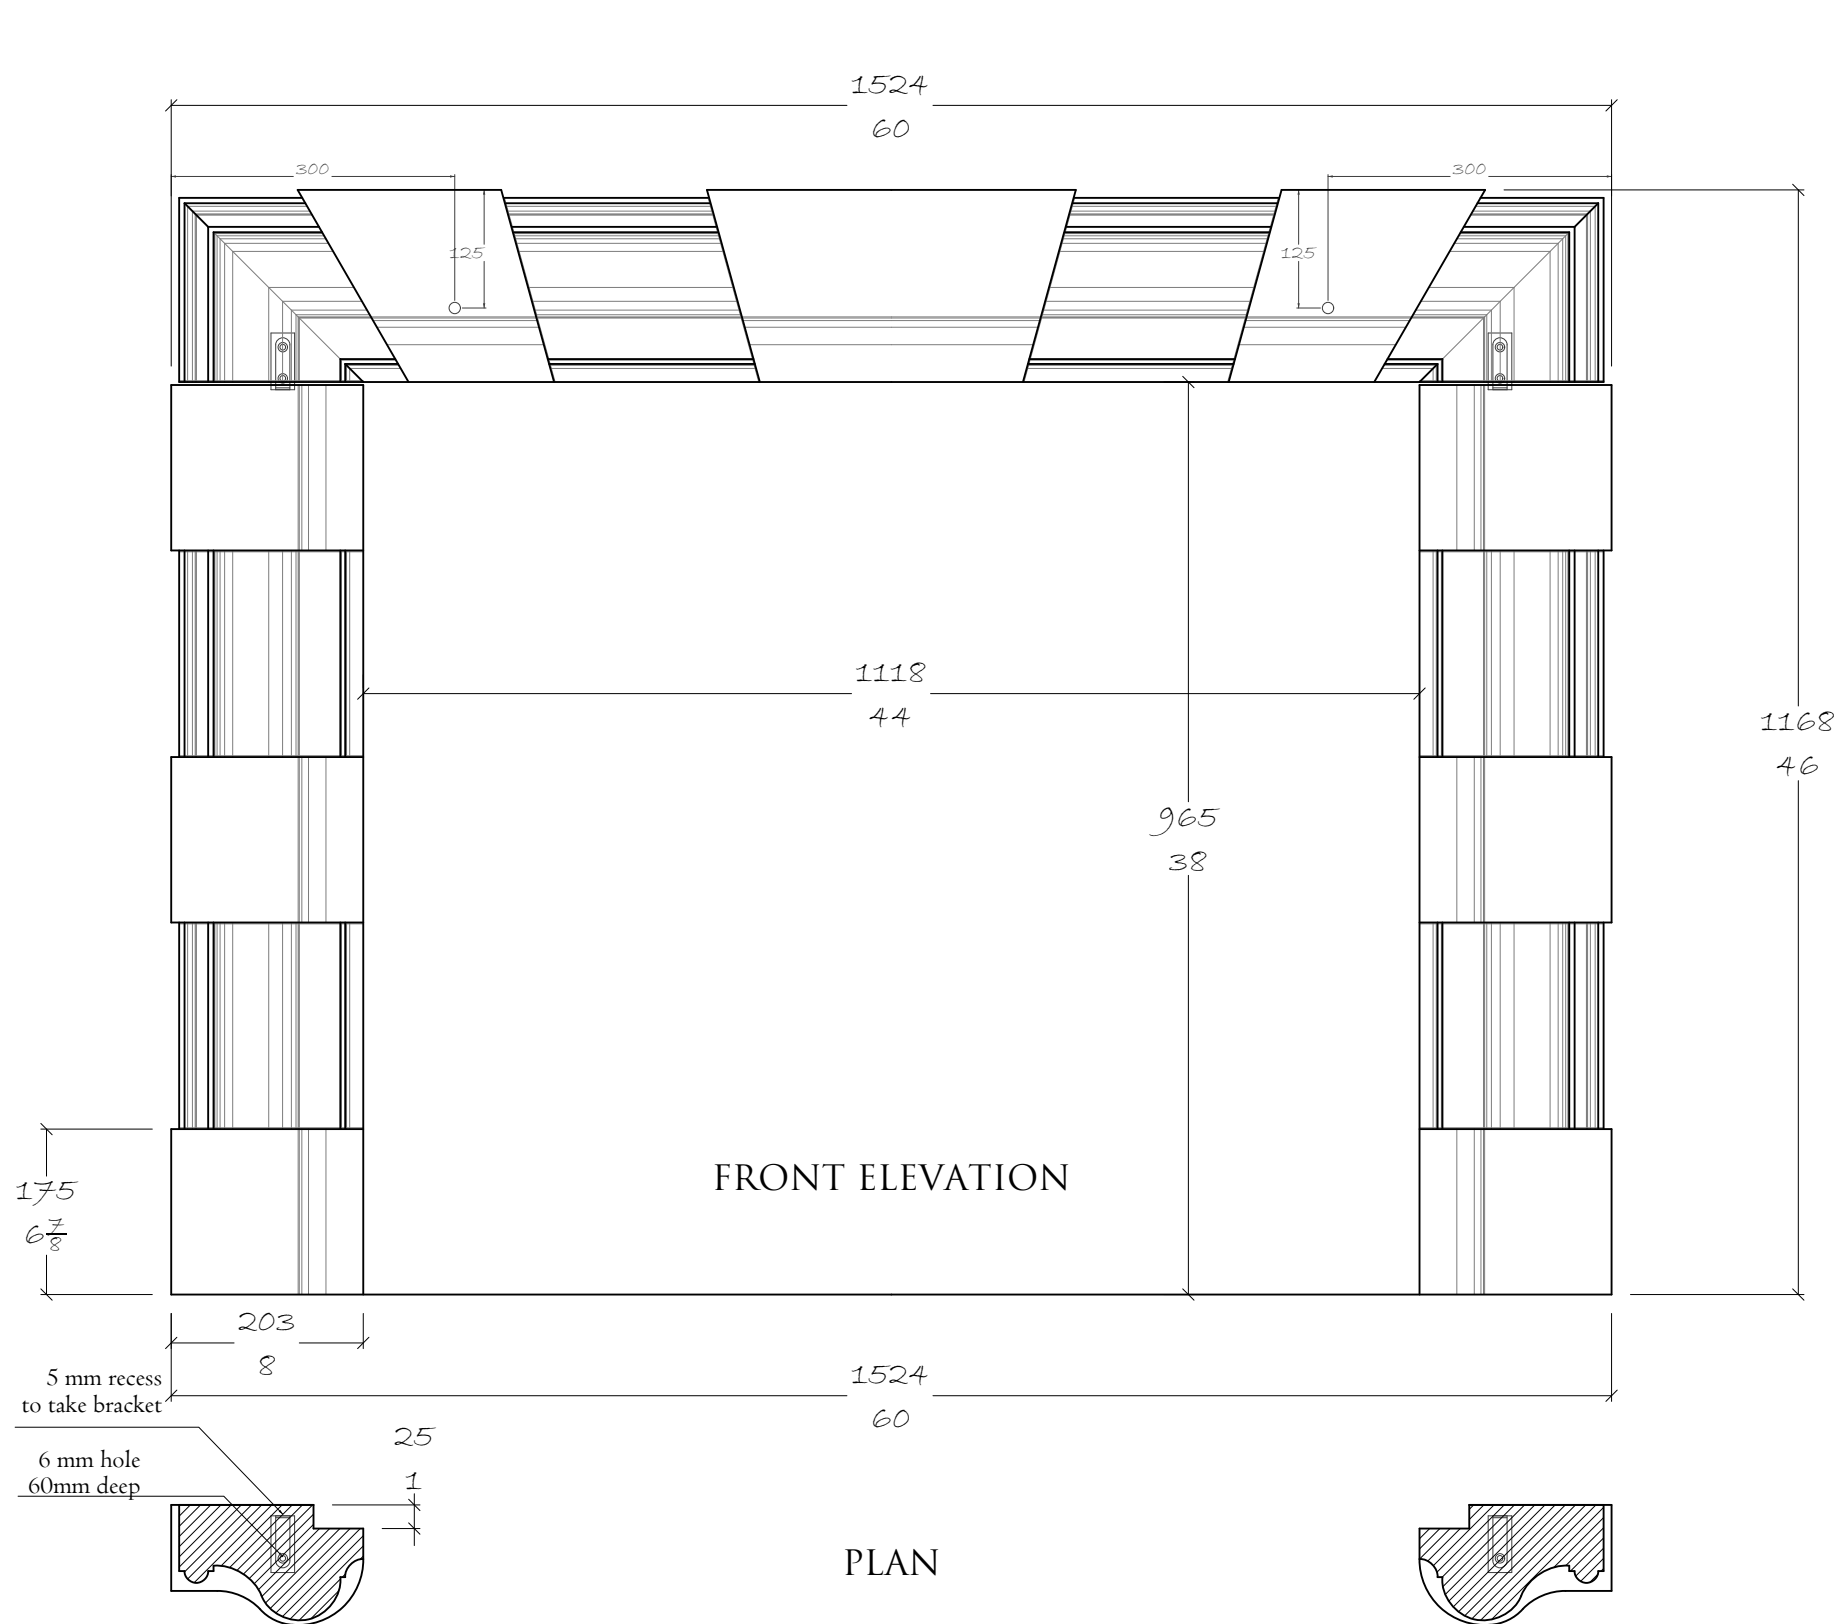
SCALE:

1:8 @ A3



INVOICE NUMBER:

DRAWING NO.:

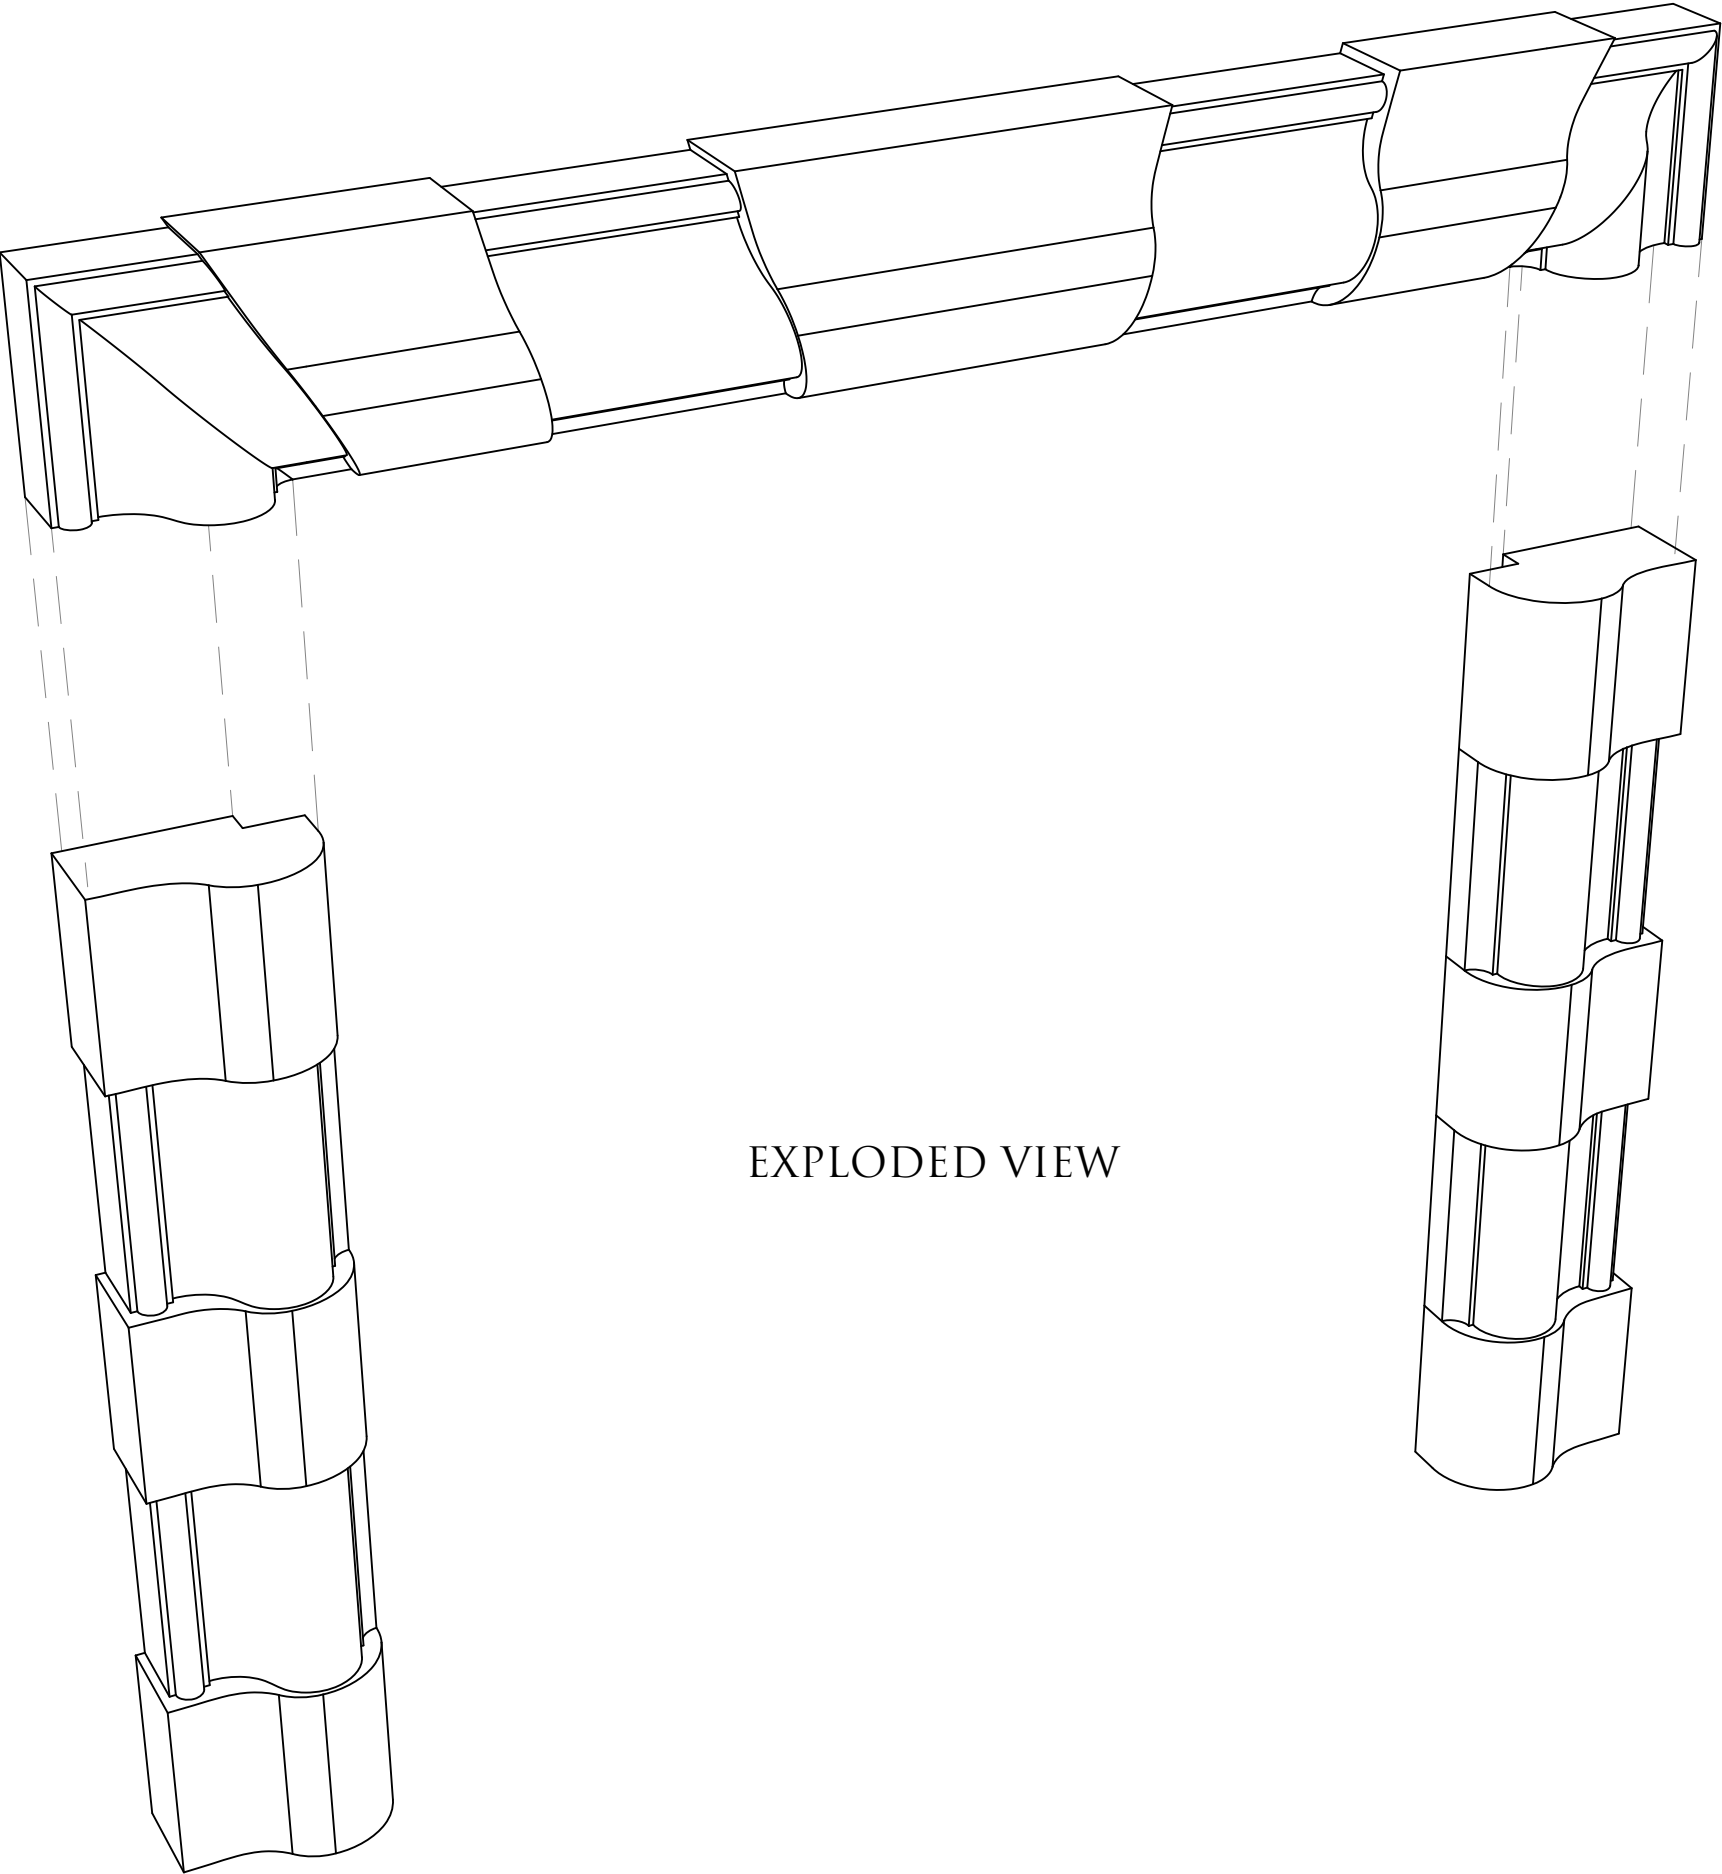
REV:



BRACKETS & DOWELS CHART

	X 2 PIECES
	X 2 PIECES (175 MM X %%C 12 MM)

CLIENT:	
<div>CDM Regulations - Design Risk Assessment</div> <div>The size and shape of individual stones for this project have been designed to satisfy the overall design requirements for the building, bill of quantities or specific project specification.</div> <div>All persons handling and installing such stones should be aware that there are risks associated with this type of work, which cannot be designed out.</div>	
Limestones & Marble are a natural material and may vary in texture, color and veining intensity. Please consider a dimensional tolerance of +/-5mm or $\frac{3}{16}$ "	
Important: All modular stone/marble fireplace's primary fix must be on a structural brick or block wall using a suitable high bond adhesive. In all instances, these must also be securely mechanically fixed.	
© CHESNEYS 2022	
<div>CHESNEYS</div> <div>HEAD OFFICE: 194-196 BATTERSEA PARK ROAD, BATTERSEA, LONDON TELEPHONE: +44 (0) 20 7627 1410</div> <div>WEB SITE: WWW.CHESNEYS.CO.UK E MAIL: SALES@CHESNEYS.CO.UK</div>	
SURROUND: PAXTON US STANDARD SMALL	
AREA:	
MATERIAL:	
FINISH:	
HEARTH:	
SLIPS:	
NOTES:	
MANTEL WEIGHTS: JAMB / EACH: 48KG - 106LB HEADER: 74KG - 163LB TOTAL: 170KG - 375LB	
MANTEL M3: JAMB / EACH: 0.0176M3 HEADER: 0.0273M3 TOTAL: 0.0627M3	
DRAWN BY: JC	
DATE:	SCALE: 1:8 @ A3
INVOICE NUMBER:	
DRAWING NO.:	REV:



EXPLODED VIEW

CLIENT:

CDM Regulations - Design Risk Assessment

The size and shape of individual stones for this project have been designed to satisfy the overall design requirements for the building, bill of quantities or specific project specification.

All persons handling and installing such stones should be aware that there are risks associated with this type of work, which cannot be designed out.

Limestones & Marble are a natural material and may vary in texture, color and veining intensity.

Please consider a dimensional tolerance of +/-5mm or $\frac{3}{16}$ "

Important: All modular stone/marble fireplace's primary fix must be on a structural brick or block wall using a suitable high bond adhesive. In all instances, these must also be securely mechanically fixed.

© CHESNEYS 2022

CHESNEYS

HEAD OFFICE:
194-196 BATTERSEA PARK ROAD, BATTERSEA, LONDON
TELEPHONE: +44 (0) 20 7627 1410

WEB SITE: WWW.CHESNEYS.CO.UK
E MAIL: SALES@CHESNEYS.CO.UK

SURROUND:
PAXTON US
STANDARD SMALL

AREA:

MATERIAL:

FINISH:

HEARTH:

SLIPS:

NOTES:

MANTEL WEIGHTS:

JAMB / EACH: 48KG - 106LB

HEADER: 74KG - 163LB

TOTAL: 170KG - 375LB

MANTEL M3:

JAMB / EACH: 0.0176M3

HEADER: 0.0273M3

TOTAL: 0.0627M3

DRAWN BY:

JC

DATE:

SCALE:

1:8 @ A3

INVOICE NUMBER:

DRAWING NO.:

REV: