

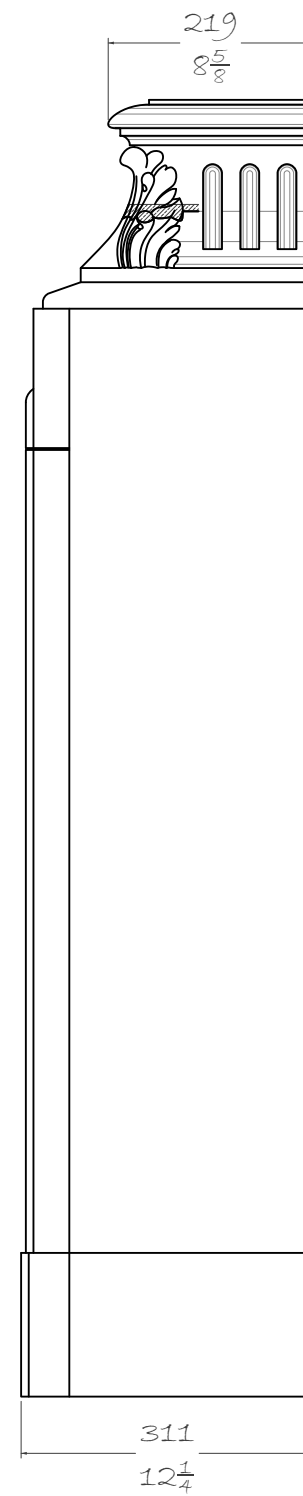
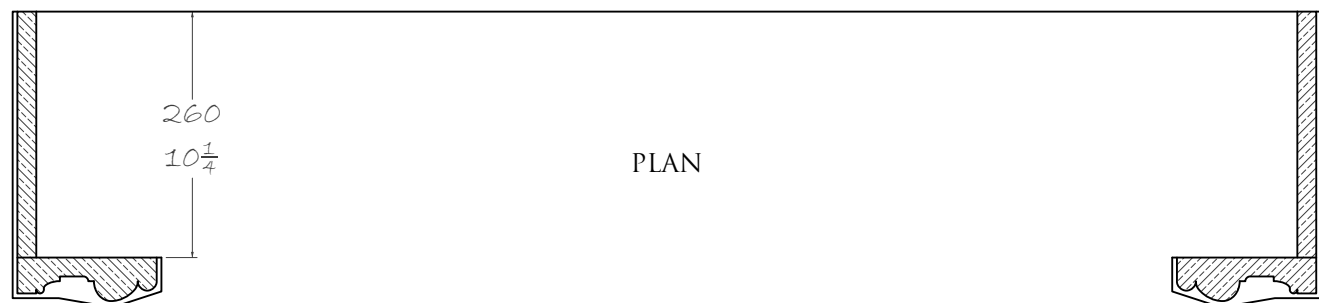
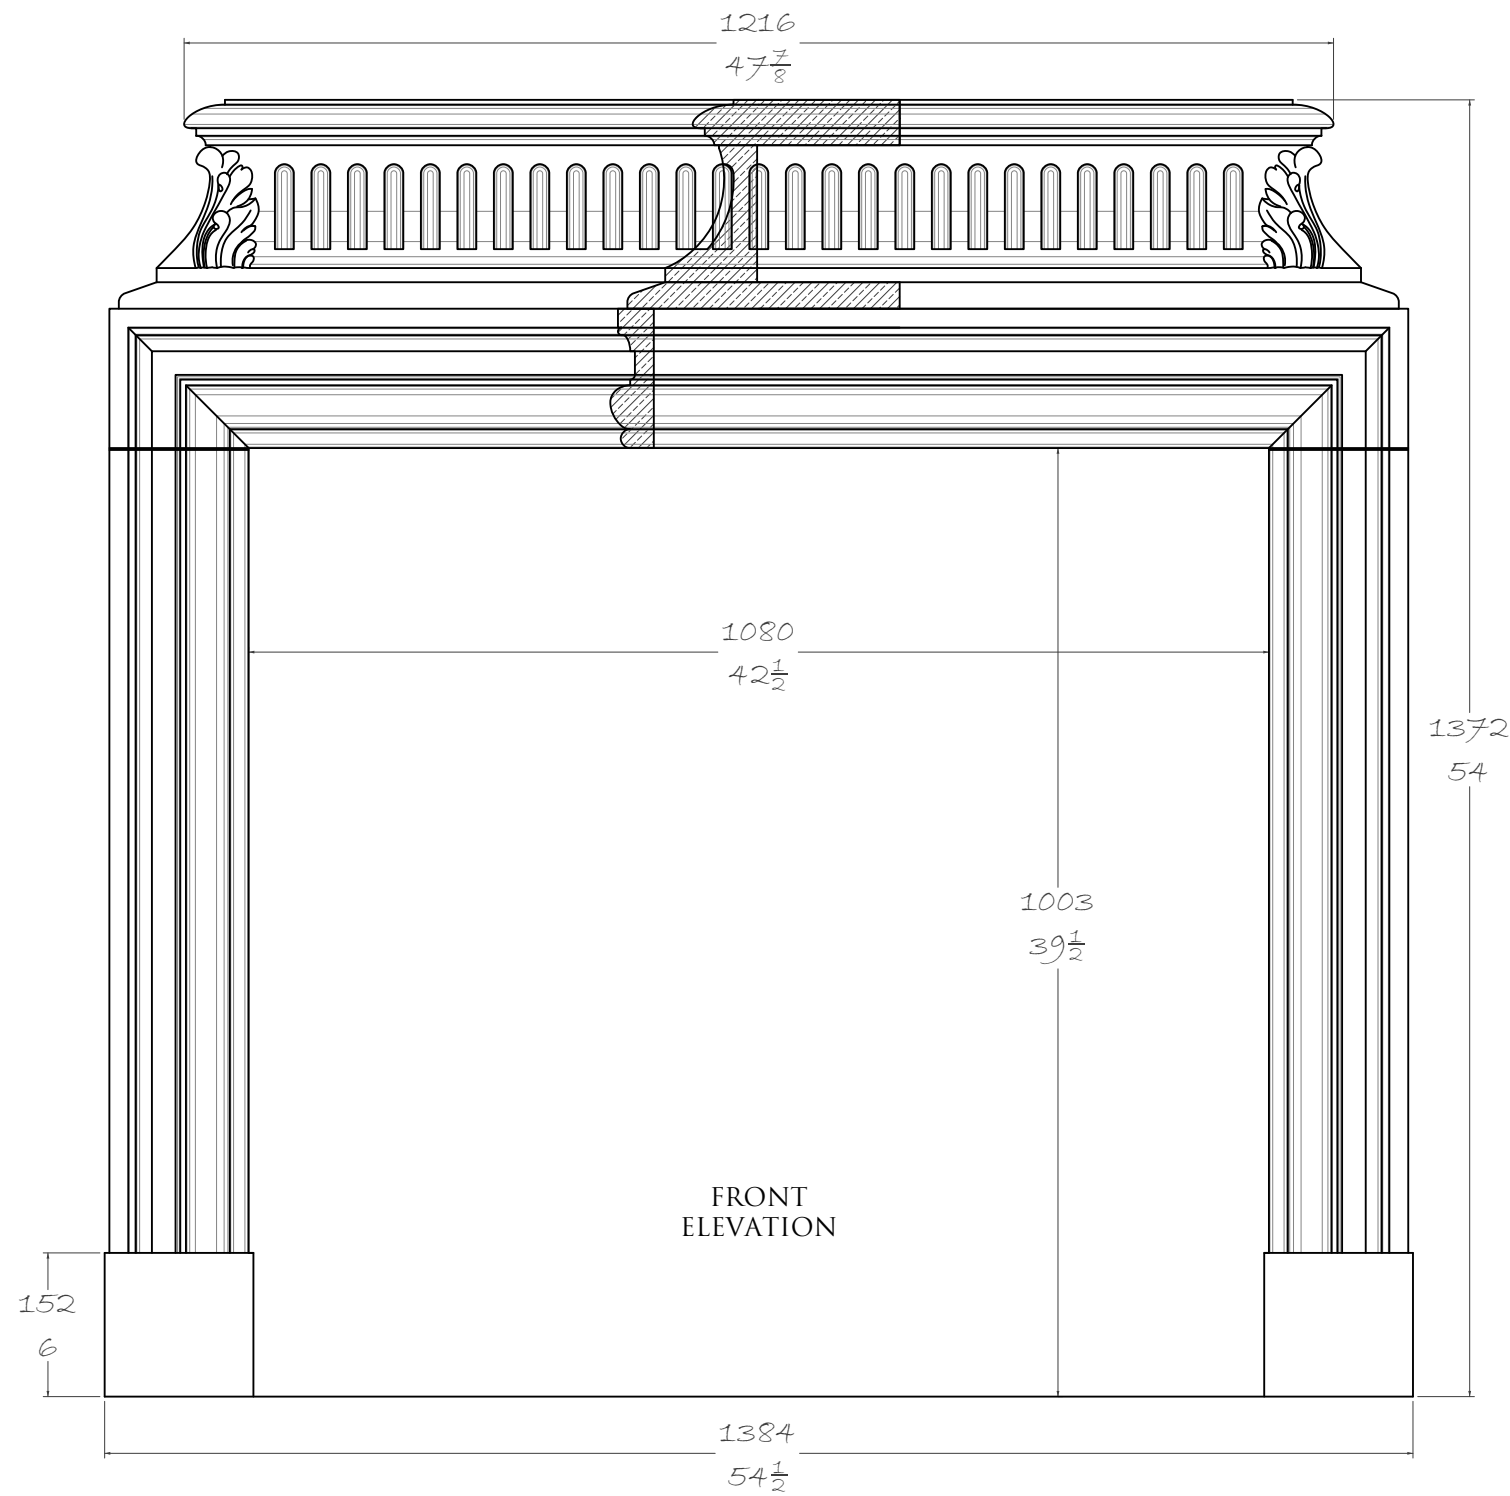
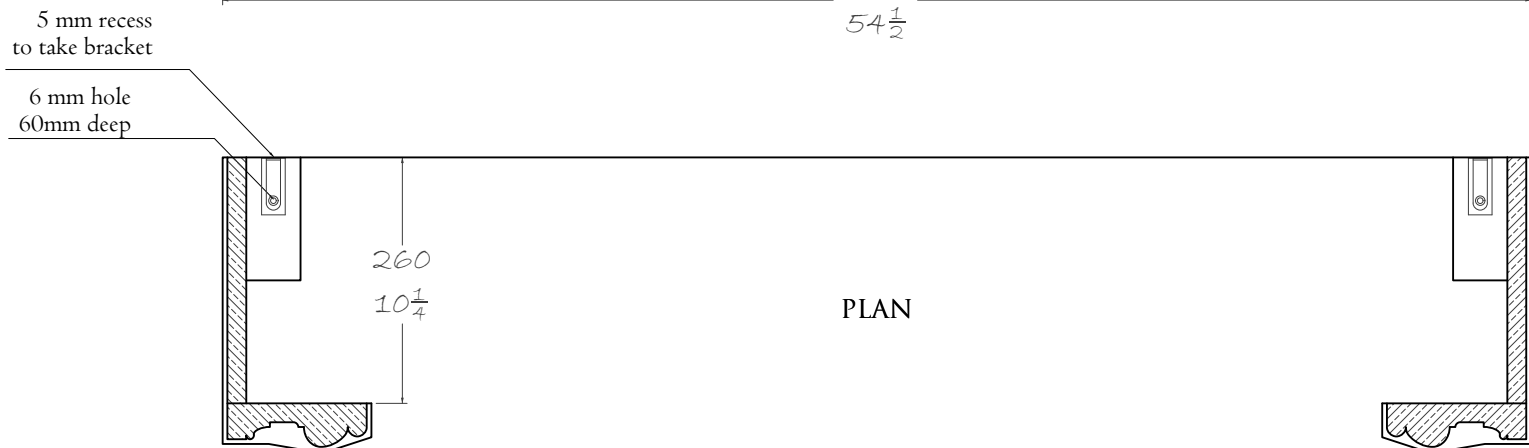


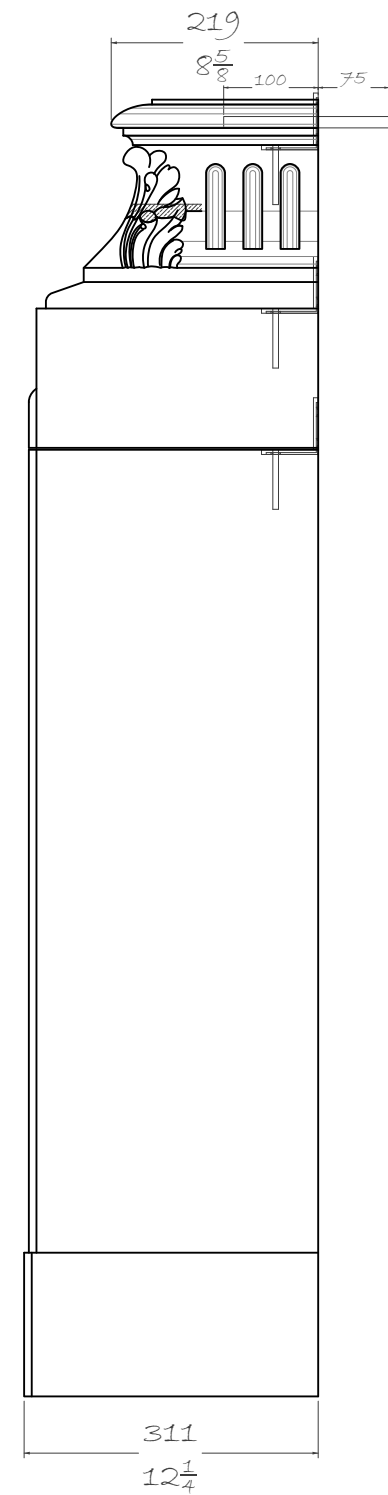

CLIENT:	
CDM Regulations - Design Risk Assessment <i>The size and shape of individual stones for this project have been designed to satisfy the overall design requirements for the building, bill of quantities or specific project specification.</i> <i>All persons handling and installing such stones should be aware that there are risks associated with this type of work, which cannot be designed out.</i>	
Limestones & Marble are a natural material and may vary in texture, color and veining intensity. Please consider a dimensional tolerance of +/-5mm or $\frac{3}{16}$ "	
Important: All modular stone/marble fireplace's primary fix must be on a structural brick or block wall using a suitable high bond adhesive. In all instances, these must also be securely mechanically fixed.	
© CHESNEYS 2022	
CHESNEYS HEAD OFFICE: 194-196 BATTERSEA PARK ROAD, BATTERSEA, LONDON TELEPHONE: +44 (0) 20 7627 1410 WEB SITE: WWW.CHESNEYS.CO.UK E MAIL: SALES@CHESNEYS.CO.UK	
SURROUND:	
ST GERMAIN	
AREA:	
MATERIAL:	
FINISH:	
HEARTH:	
SLIPS:	
NOTES:	
MANTEL WEIGHTS: JAMB / EACH: 31KG - 68LB HEADER: 73KG - 161LB SHELF: 33KG - 73LB TOTAL: 168KG - 370LB	
MANTEL M3: JAMB / EACH: 0.0114M3 HEADER: 0.0268M3 SHELF: 0.0122M3 TOTAL: 0.0618M3	
DRAWN BY: JC	
DATE:	SCALE: 1:8 @ A3
INVOICE NUMBER:	
DRAWING NO.:	REV:

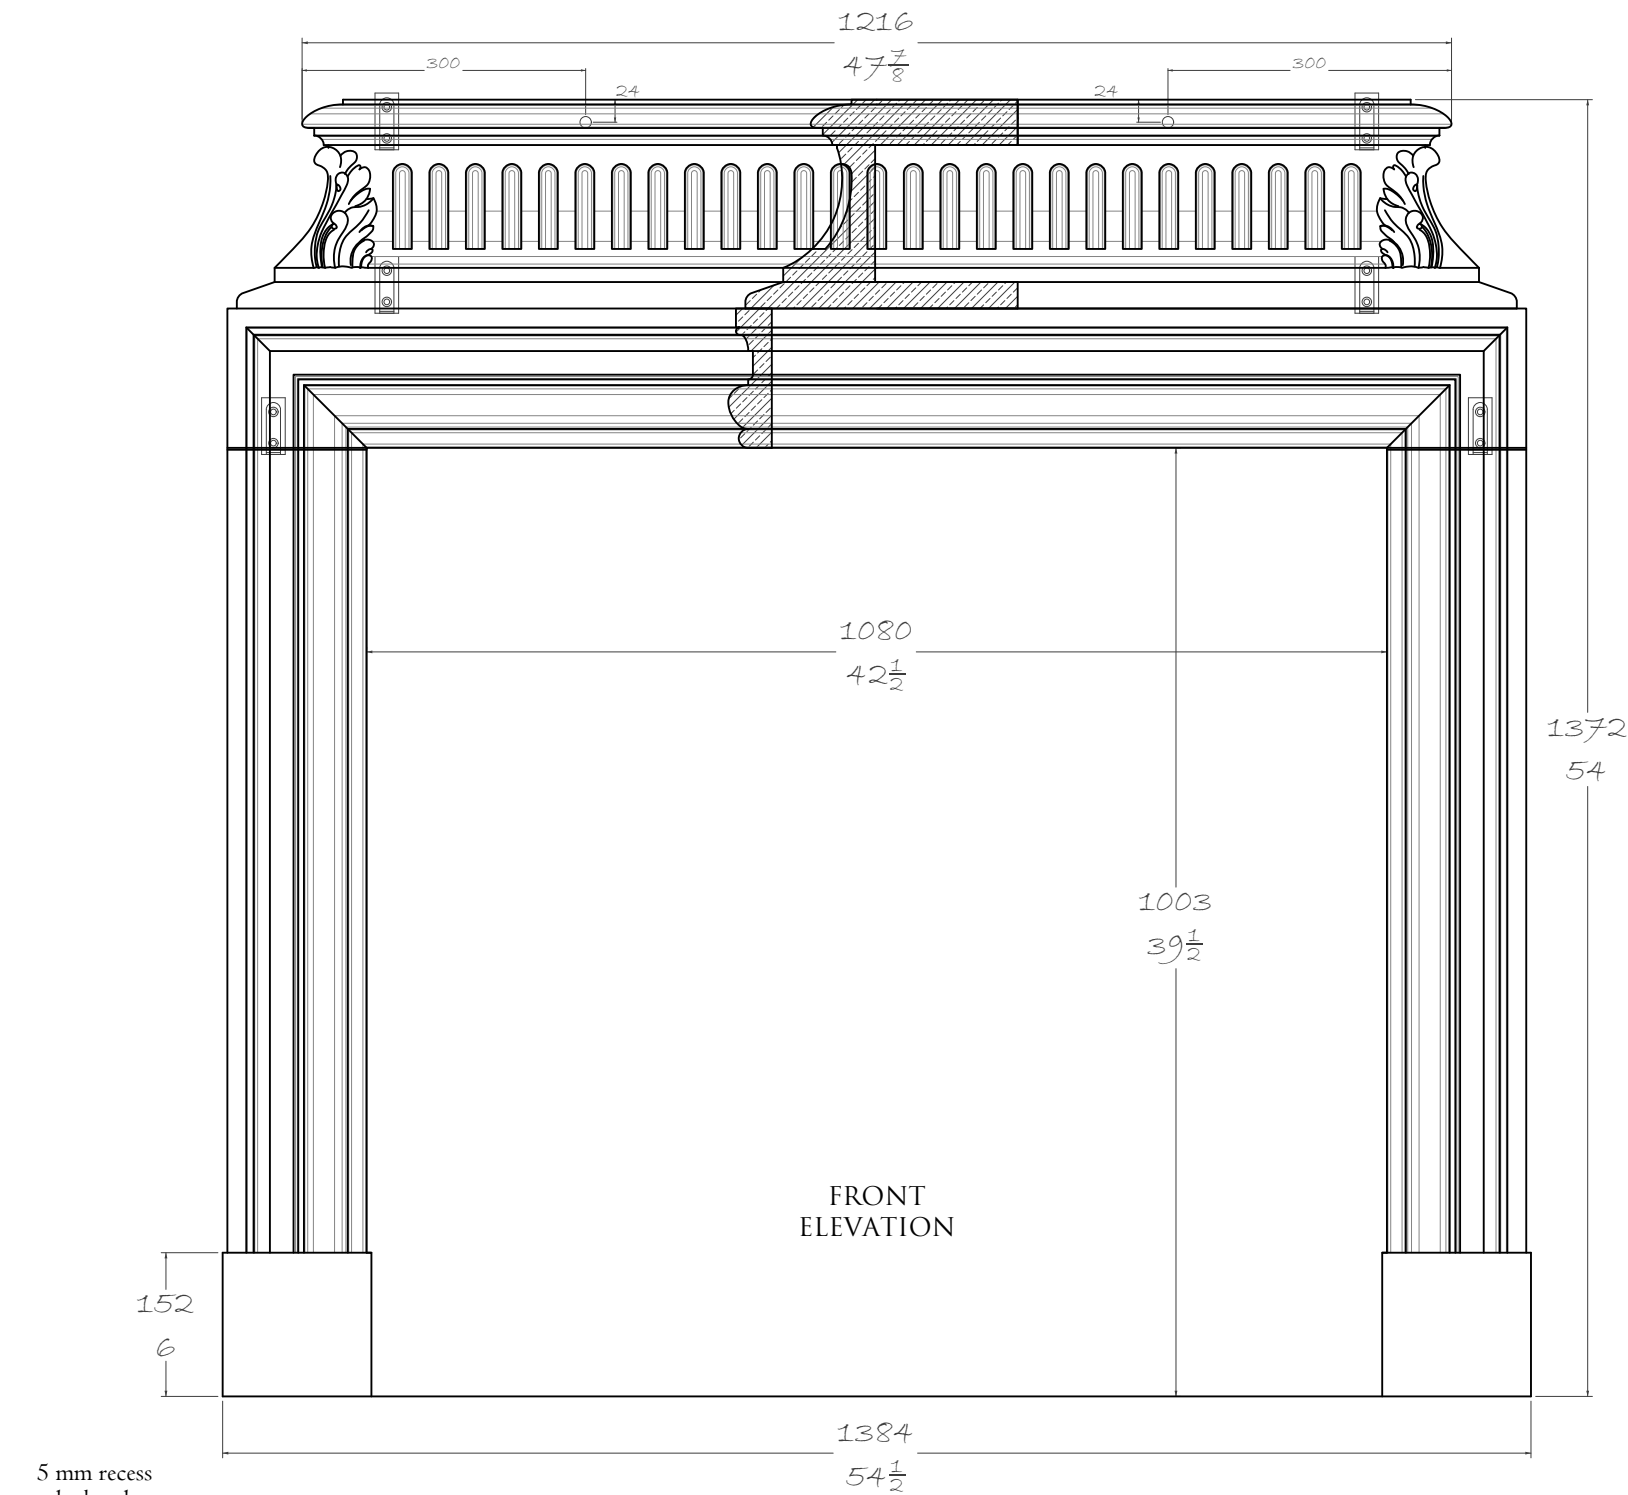

BRACKETS & DOWELS CHART

	X 6 PIECES
	X 2 PIECES (175 MM X %C 12 MM)

CLIENT:

CDM Regulations - Design Risk Assessment

The size and shape of individual stones for this project have been designed to satisfy the overall design requirements for the building, bill of quantities or specific project specification.

All persons handling and installing such stones should be aware that there are risks associated with this type of work, which cannot be designed out.

Limestones & Marble are a natural material and may vary in texture, color and veining intensity.

Please consider a dimensional tolerance of +/-5mm or $\frac{3}{16}$ "

Important: All modular stone/marble fireplace's primary fix must be on a structural brick or block wall using a suitable high bond adhesive. In all instances, these must also be securely mechanically fixed.

© CHESNEYS 2022

CHESNEYS

HEAD OFFICE:
194-196 BATTERSEA PARK ROAD, BATTERSEA, LONDON
TELEPHONE: +44 (0) 20 7627 1410

WEB SITE: WWW.CHESNEYS.CO.UK
E MAIL: SALES@CHESNEYS.CO.UK

SURROUND:

ST GERMAIN

AREA:

MATERIAL:

FINISH:

HEARTH:

SLIPS:

NOTES:

MANTEL WEIGHTS:

JAMB / EACH: 31KG - 68LB
HEADER: 73KG - 161LB
SHELF: 33KG - 73LB

TOTAL: 168KG - 370LB

MANTEL M3:

JAMB / EACH: 0.0114M3
HEADER: 0.0268M3
SHELF: 0.0122M3

TOTAL: 0.0618M3

DRAWN BY:

JC

DATE:

SCALE:

1:8 @ A3

INVOICE NUMBER:

DRAWING NO.:

REV: