
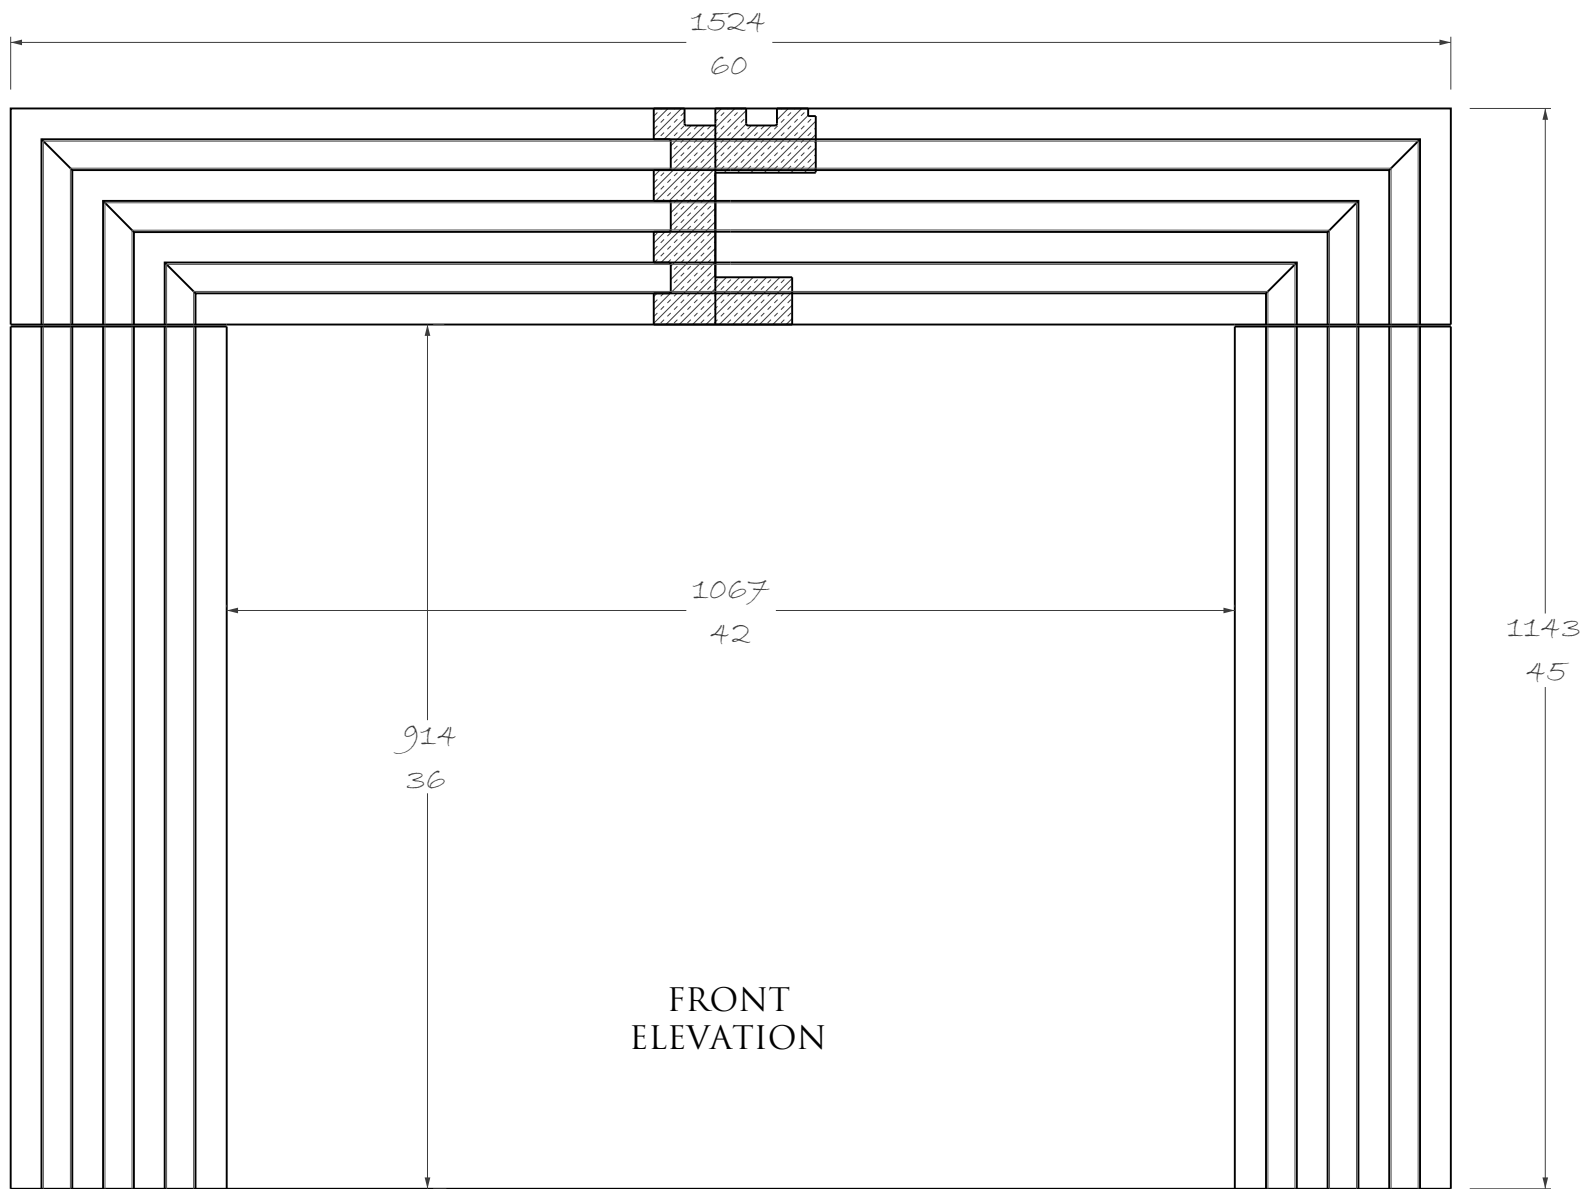
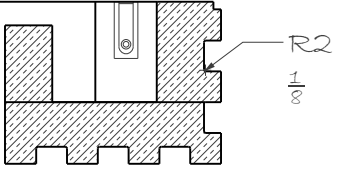
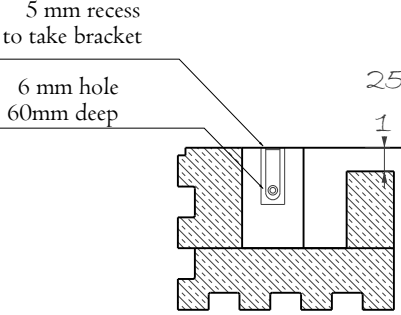
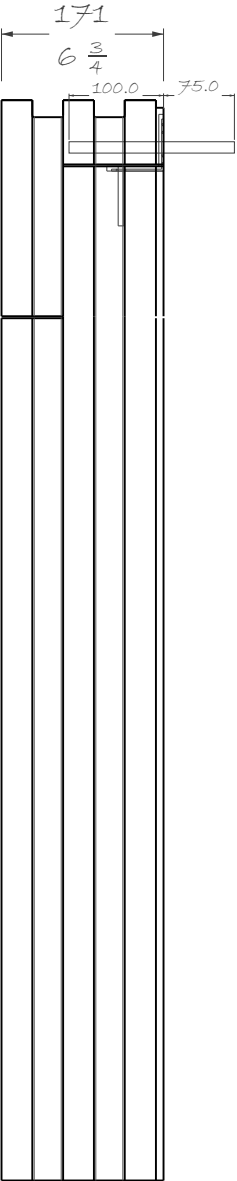


CLIENT:	
CDM Regulations - Design Risk Assessment	
The size and shape of individual stones for this project have been designed to satisfy the overall design requirements for the building, bill of quantities or specific project specification.	
All persons handling and installing such stones should be aware that there are risks associated with this type of work, which cannot be designed out.	
Limestones & Marble are a natural material and may vary in texture, color and veining intensity. Please consider a dimensional tolerance of $\frac{1}{8}$ "	
Important: All modular stone/marble fireplace's primary fix must be on a structural brick or block wall using a suitable high bond adhesive. In all instances, these must also be securely mechanically fixed.	
© CHESNEYS 2022	
CHESNEYS HEAD OFFICE: 194-196 BATTERSEA PARK ROAD, BATTERSEA, LONDON TELEPHONE: +44 (0) 20 7627 1410 WEB SITE: WWW.CHESNEYS.CO.UK E MAIL: SALES@CHESNEYS.CO.UK	
SURROUND:	
BESPOKE MANTEL IN CARRARA	
AREA:	
MATERIAL:	
FINISH:	
SPECIAL NOTES:	
MANTEL WEIGHTS:	
JAMB / EACH: 51KG - 112LB HEADER: 86KG - 189LB TOTAL: 187KG - 413LB	
MANTEL M3:	
JAMB / EACH: 0.0211M3 HEADER: 0.0357M3 TOTAL: 0.0780M3	
DRAWN BY: JC	
DATE:	SCALE: 1:8 @ A3
INVOICE NUMBER:	
DRAWING NO.:	REV:

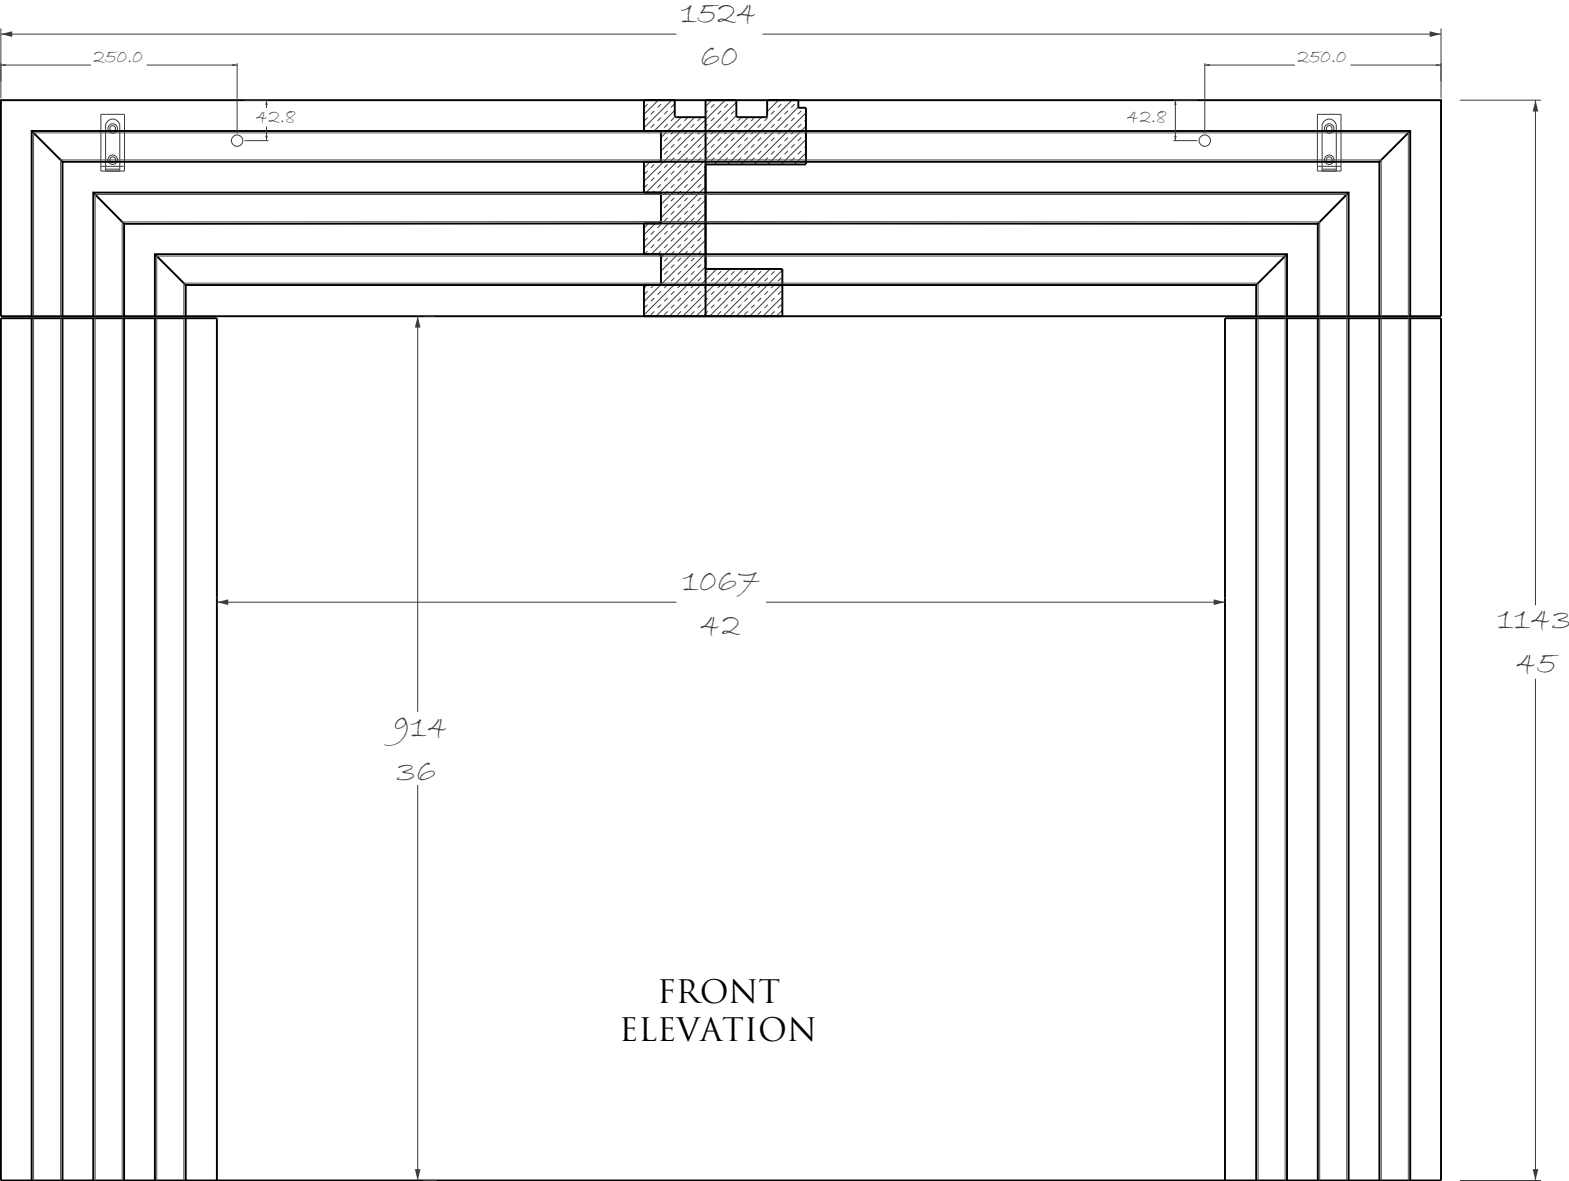


SIDE ELEVATION

BRACKETS & DOWELS CHART

	X 2 PIECES
	X 2 PIECES (175 MM X %%C 12 MM)

CLIENT:	
CDM Regulations - Design Risk Assessment	
The size and shape of individual stones for this project have been designed to satisfy the overall design requirements for the building, bill of quantities or specific project specification.	
All persons handling and installing such stones should be aware that there are risks associated with this type of work, which cannot be designed out.	
Limestones & Marble are a natural material and may vary in texture, color and veining intensity. Please consider a dimensional tolerance of 1/8"	
Important: All modular stone/marble fireplace's primary fix must be on a structural brick or block wall using a suitable high bond adhesive. In all instances, these must also be securely mechanically fixed.	
© CHESNEYS 2022	
CHESNEYS HEAD OFFICE: 194-196 BATTERSEA PARK ROAD, BATTERSEA, LONDON TELEPHONE: +44 (0) 20 7627 1410 WEB SITE: WWW.CHESNEYS.CO.UK E MAIL: SALES@CHESNEYS.CO.UK	
SURROUND:	
BESPOKE MANTEL IN CARRARA	
AREA:	
MATERIAL:	
FINISH:	
SPECIAL NOTES:	
MANTEL WEIGHTS:	
JAMB / EACH:	51KG - 112LB
HEADER:	86KG - 189LB
TOTAL:	187KG - 413LB
MANTEL M3:	
JAMB / EACH:	0.0211M3
HEADER:	0.0357M3
TOTAL:	0.0780M3
DRAWN BY:	
JC	
DATE:	SCALE:
	1:8 @ A3
INVOICE NUMBER:	
DRAWING NO.:	REV:

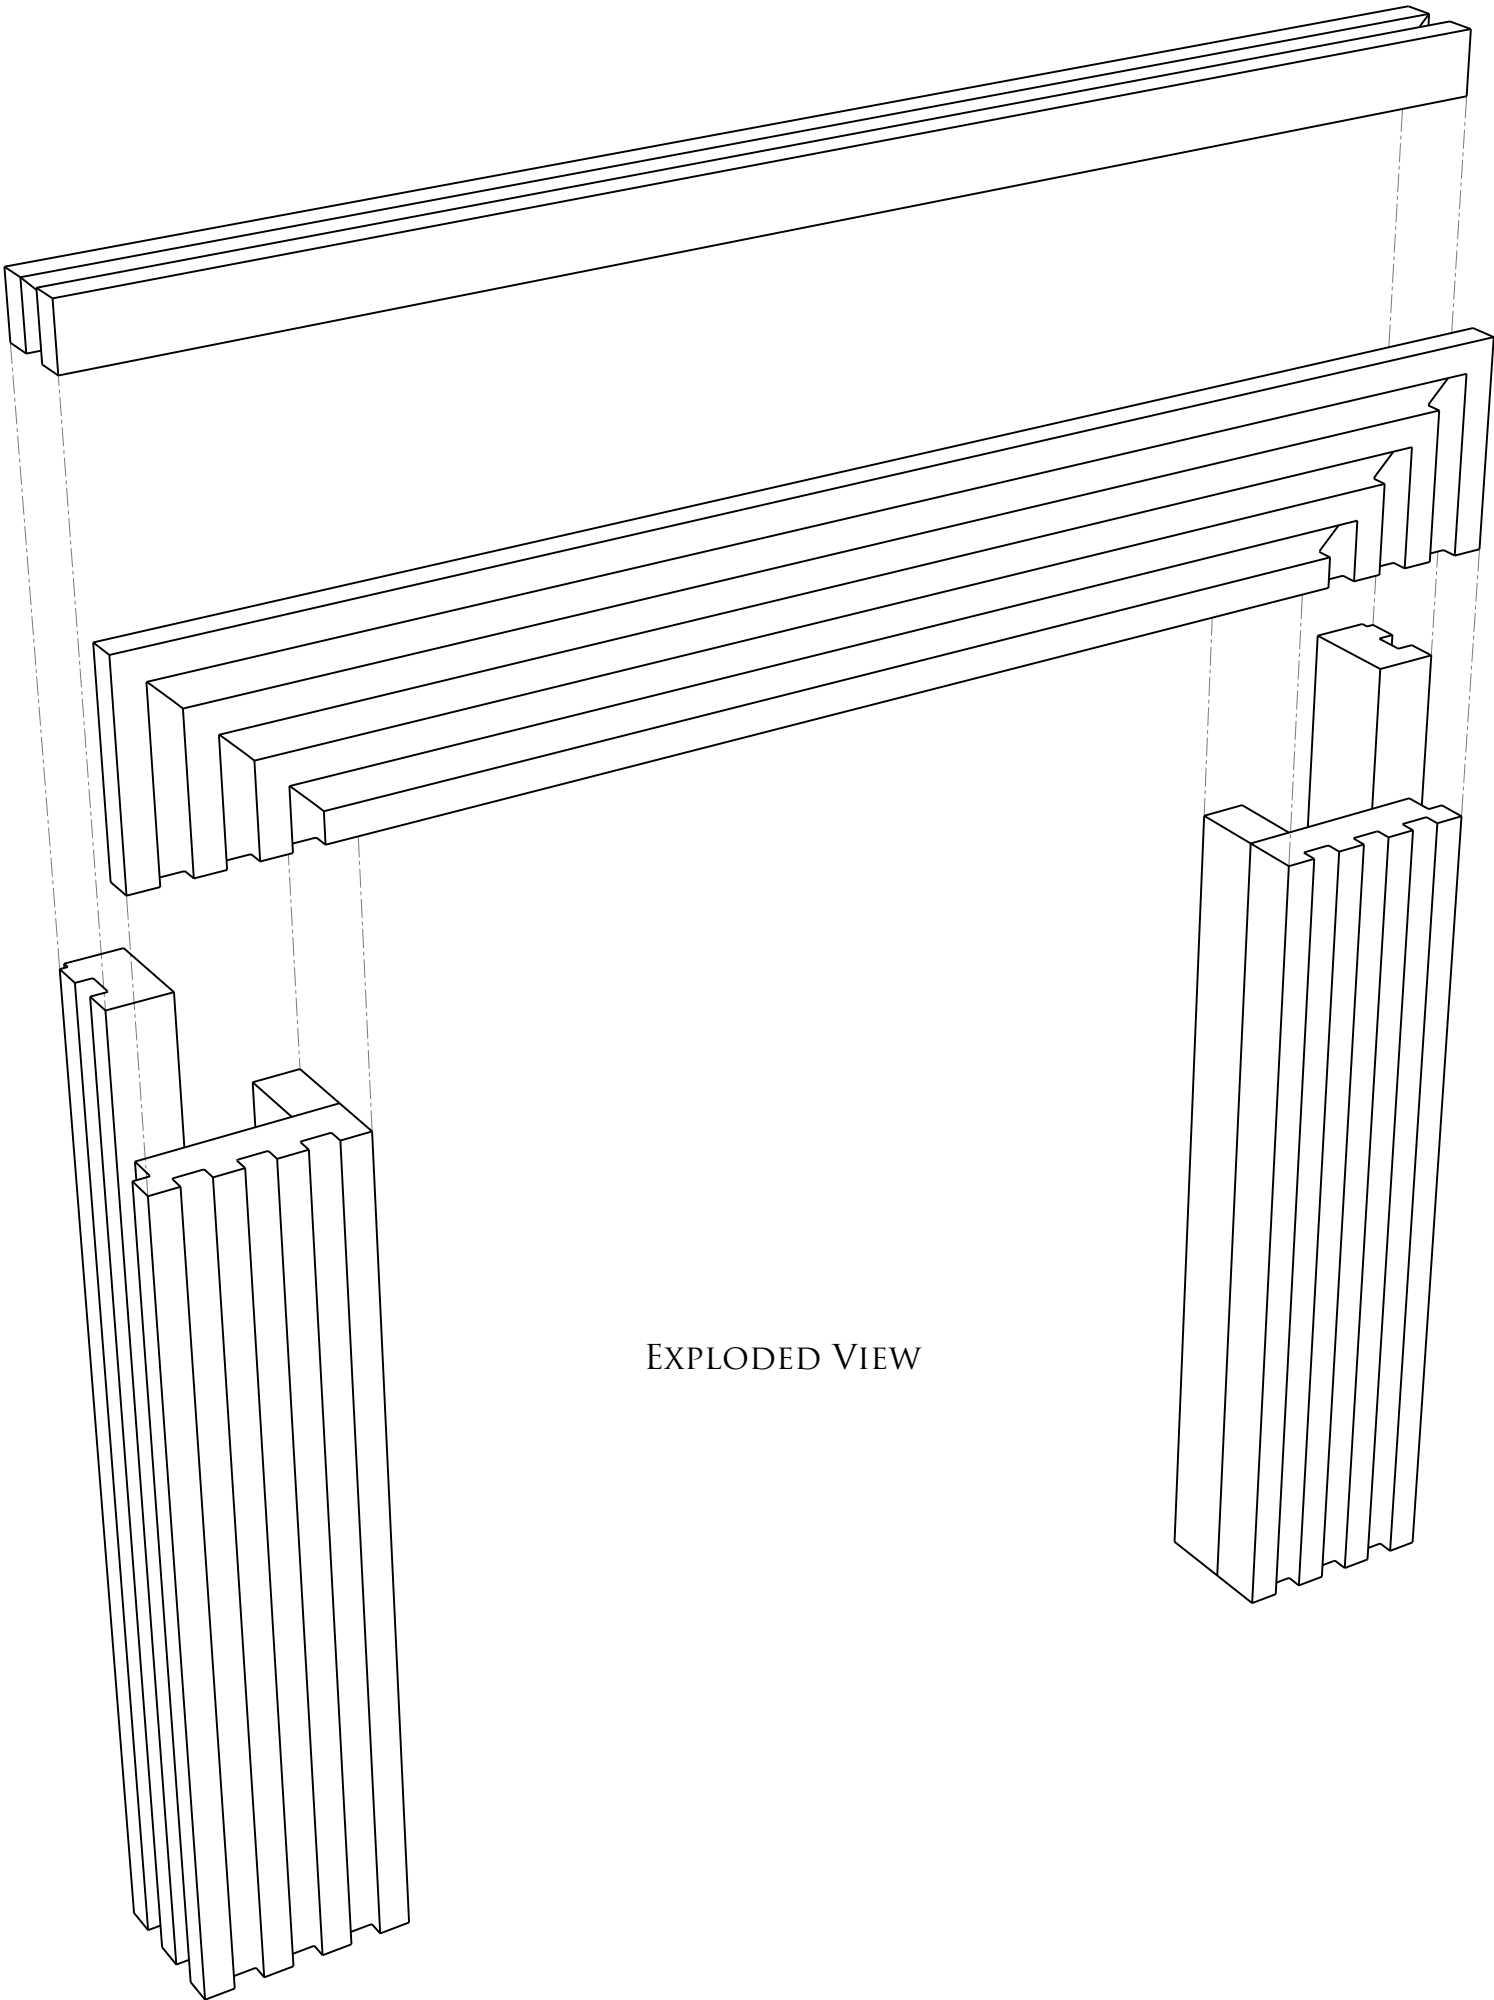

EXPLODED VIEW

CLIENT:	
CDM Regulations - Design Risk Assessment	
The size and shape of individual stones for this project have been designed to satisfy the overall design requirements for the building, bill of quantities or specific project specification.	
All persons handling and installing such stones should be aware that there are risks associated with this type of work, which cannot be designed out.	
Limestones & Marble are a natural material and may vary in texture, color and veining intensity. Please consider a dimensional tolerance of $\frac{1}{8}$ "	
Important: All modular stone/marble fireplace's primary fix must be on a structural brick or block wall using a suitable high bond adhesive. In all instances, these must also be securely mechanically fixed.	
© CHESNEYS 2022	
CHESNEYS HEAD OFFICE: 194-196 BATTERSEA PARK ROAD, BATTERSEA, LONDON TELEPHONE: +44 (0) 20 7627 1410 WEB SITE: WWW.CHESNEYS.CO.UK E MAIL: SALES@CHESNEYS.CO.UK	
SURROUND:	
BESPOKE MANTEL IN CARRARA	
AREA:	
MATERIAL:	
FINISH:	
SPECIAL NOTES:	
MANTEL WEIGHTS:	
JAMB / EACH: 51KG - 112LB HEADER: 86KG - 189LB	
TOTAL: 187KG - 413LB	
MANTEL M3:	
JAMB / EACH: 0.0211M3 HEADER: 0.0357M3	
TOTAL: 0.0780M3	
DRAWN BY:	
JC	
DATE:	SCALE:
	1:8 @ A3
INVOICE NUMBER:	
DRAWING NO.:	REV: