



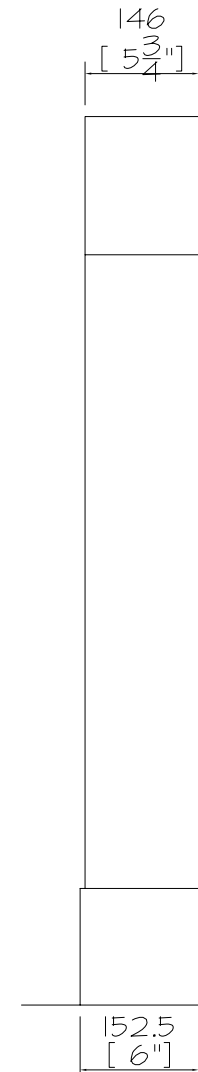

# CHESNEYS

Head Office: 194-202 Battersea Park Road, Battersea, London SW11 4ND  
Telephone: 020 7627 1410 Fax: 020 7622 1078  
Web Site: [www.chesneys.co.uk](http://www.chesneys.co.uk) E mail: [sales@chesneys.co.uk](mailto:sales@chesneys.co.uk)

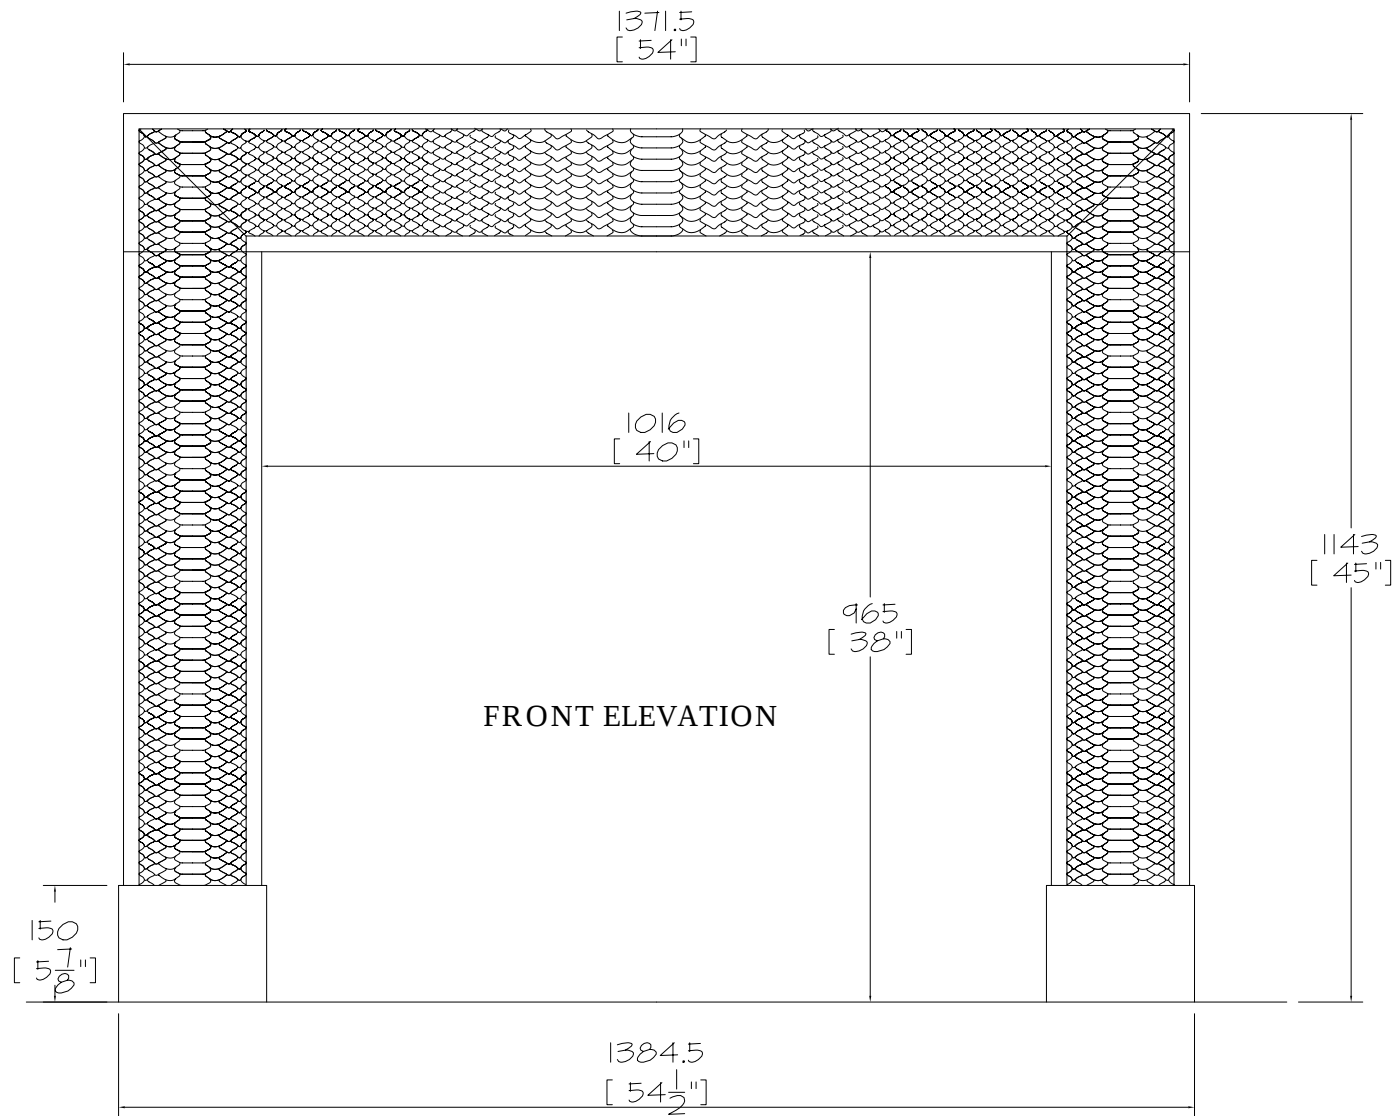

SIDE ELEVATION

Bespoke Mantel in Nero Bilbao

Bespoke drawing

Date: 10/03/2014 Scale: NTS @ A4

DRAWING NO. 31400K