





CHESNEY'S

Head Office: 194-202 Battersea Park Road, Battersea, London SW11 4ND
Telephone: 020 7627 1410 Fax: 020 7622 1078
Web Site: www.chesneys.co.uk E-mail: sales@chesneys.co.uk

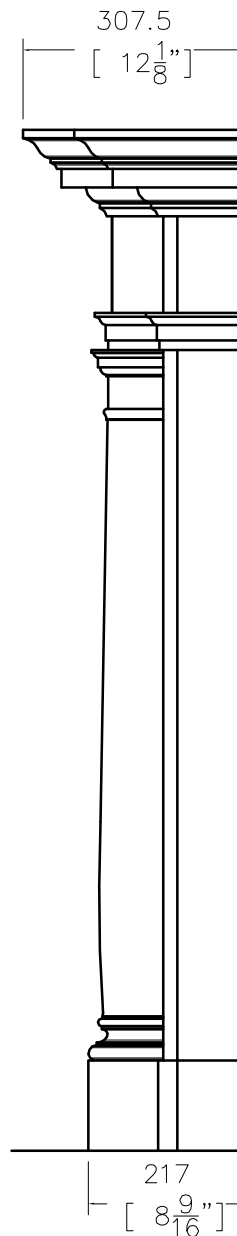


SIDE ELEVATION

The Chambers

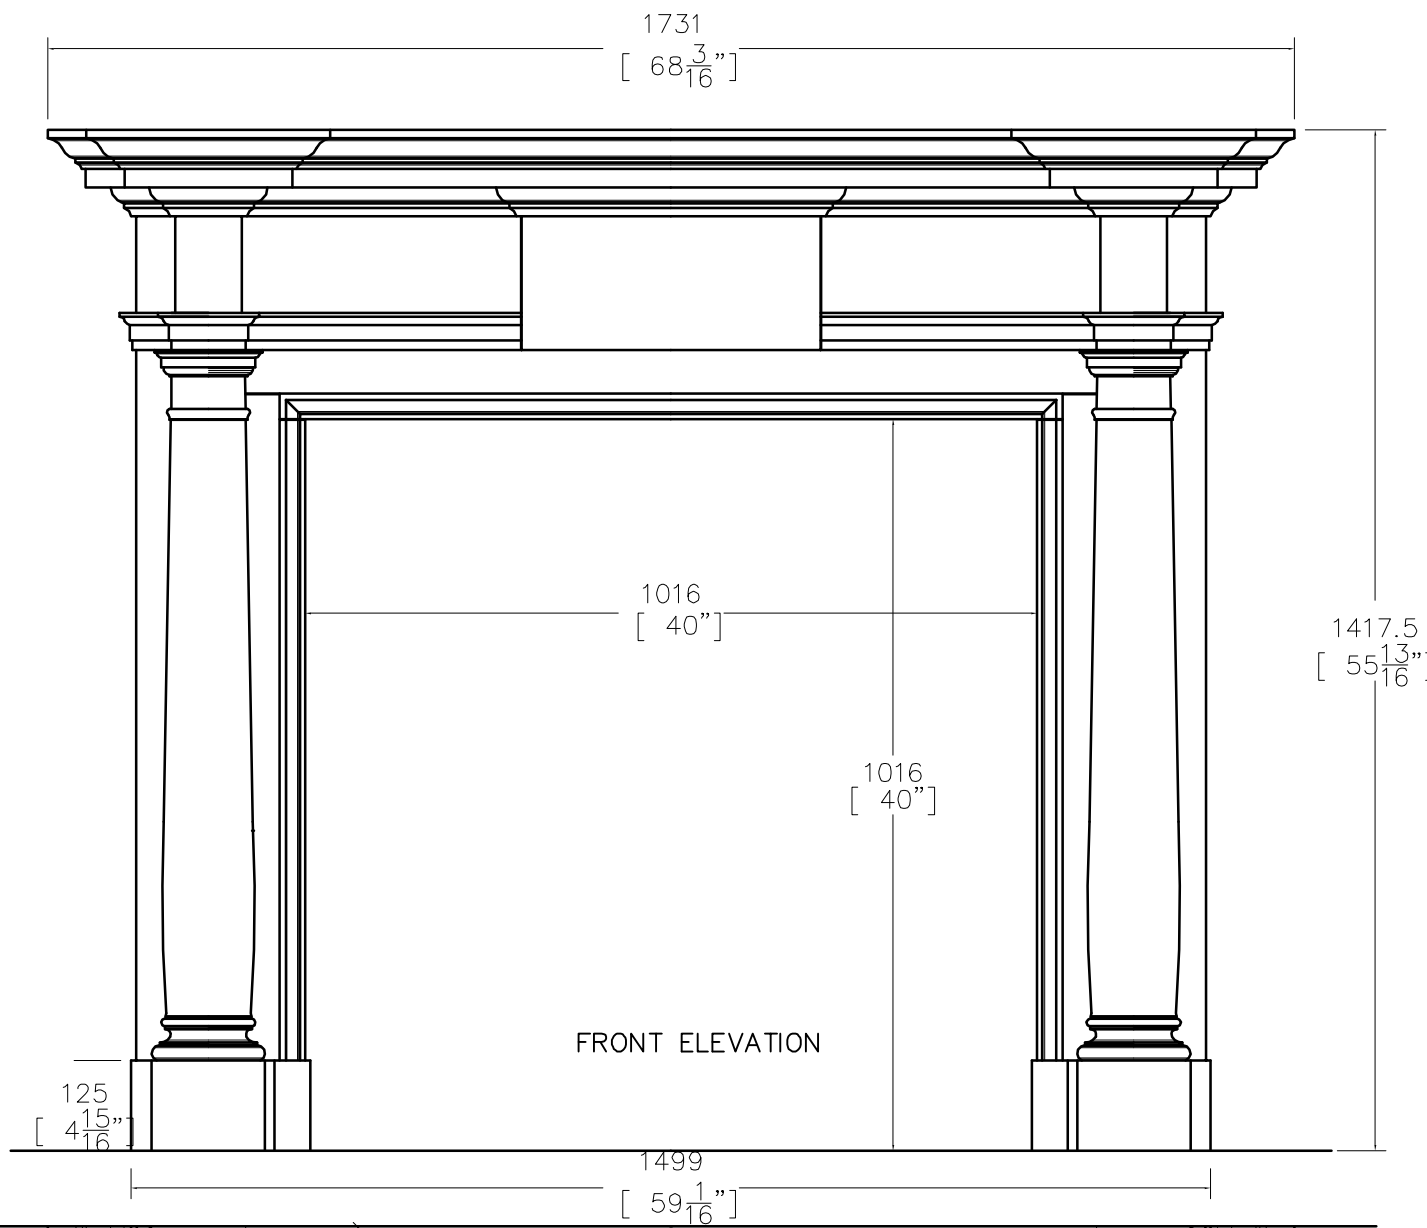

FRONT ELEVATION

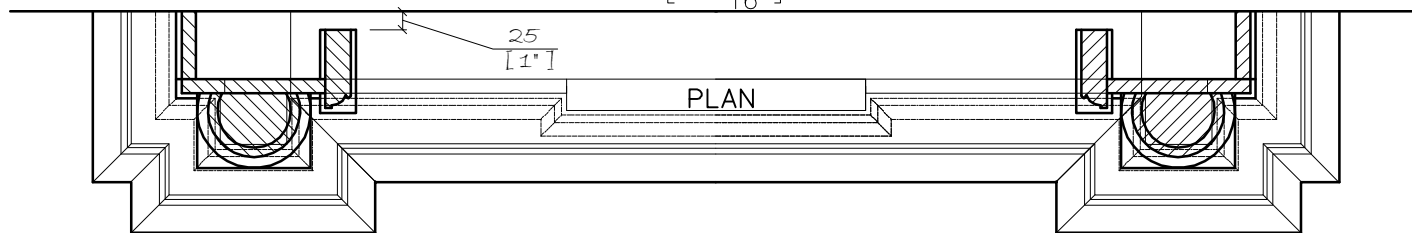

PLAN