

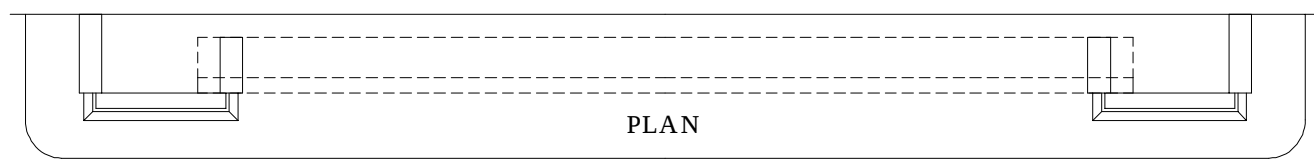


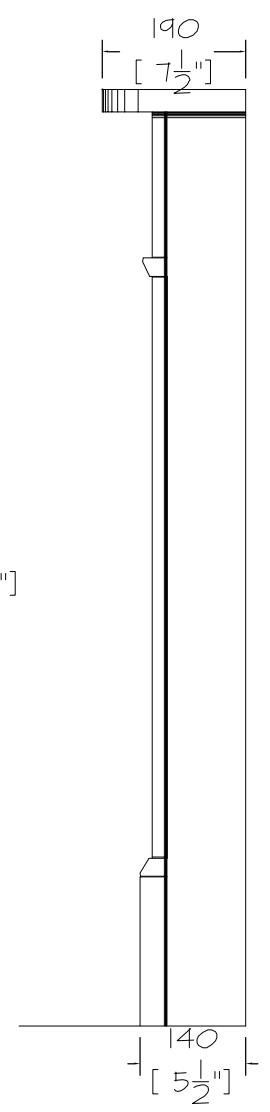

CHESNEY'S

Head Office: 194-202 Battersea Park Road, Battersea, London SW11 4ND
Telephone: 020 7627 1410 Fax: 020 7627 1078
Web Site: www.chesneys.co.uk E mail: sales@chesneys.co.uk

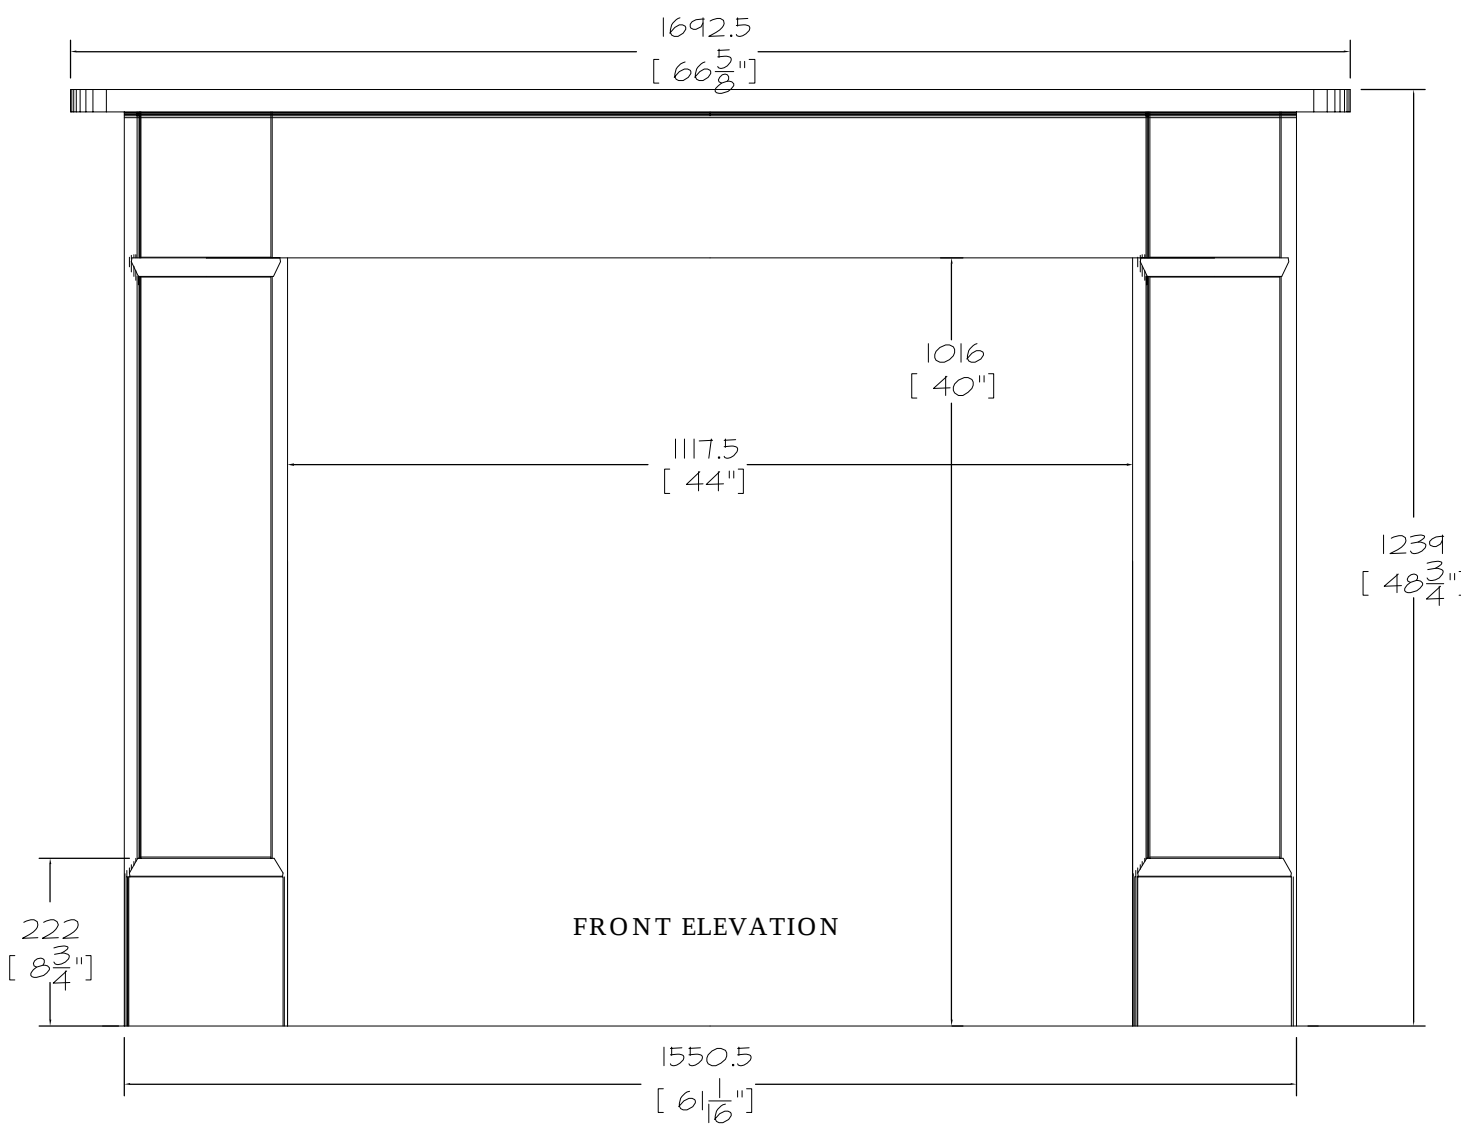

American Standard
Classic Victorian-Small
Date: 16/05/08 Scale: 1:10 @ A4
DRAWING NO.9891r1