


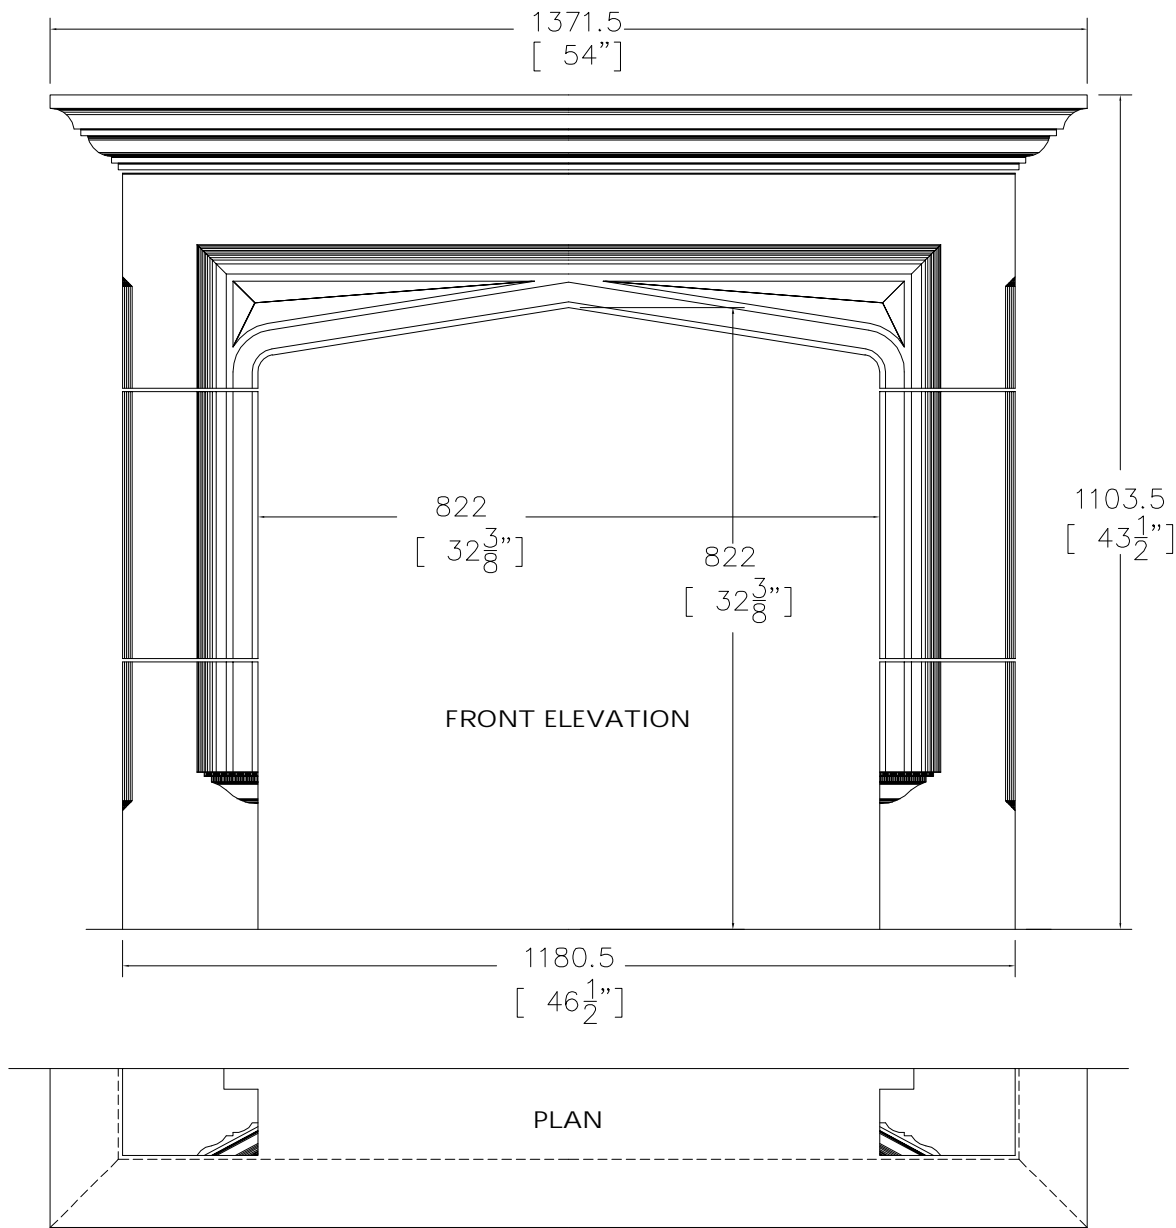

CHESNEY'S

Head Office: 194-202 Batterssea Park Road, Batterssea, London SW11 4ND
Telephone: 020 7627 1410 Fax: 020 7622 1078
Web Site: www.chesneys.co.uk E mail: sales@chesneys.co.uk



SIDE ELEVATION

Ref: Paul Chesney
Reduced Elizabethan
Date: 31-03-05 Scale 1:10
DRAWING NO.1936r1