




CHESNEY'S


HEAD OFFICE: 194-202 BATTERSEA PARK ROAD, BATTERSEA, LONDON SW11 4ND
TELEPHONE: 020 7627 1410 FAX: 020 7622 1078
WEB SITE: WWW.CHESNEYS.CO.UK E MAIL: SALES@CHESNEYS.CO.UK

SIDE ELEVATION

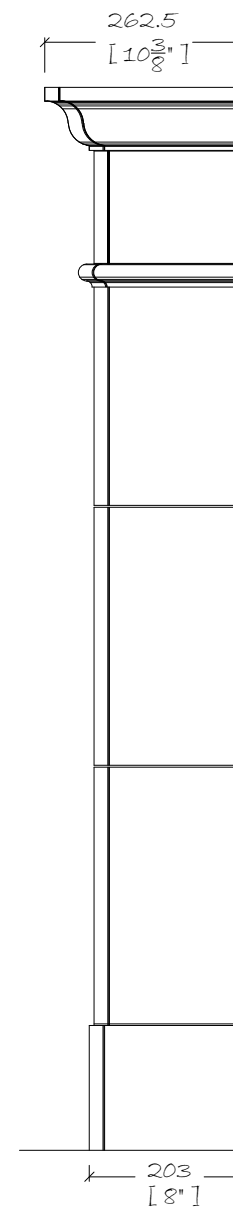

The Greenwich
American Standard

FRONT ELEVATION

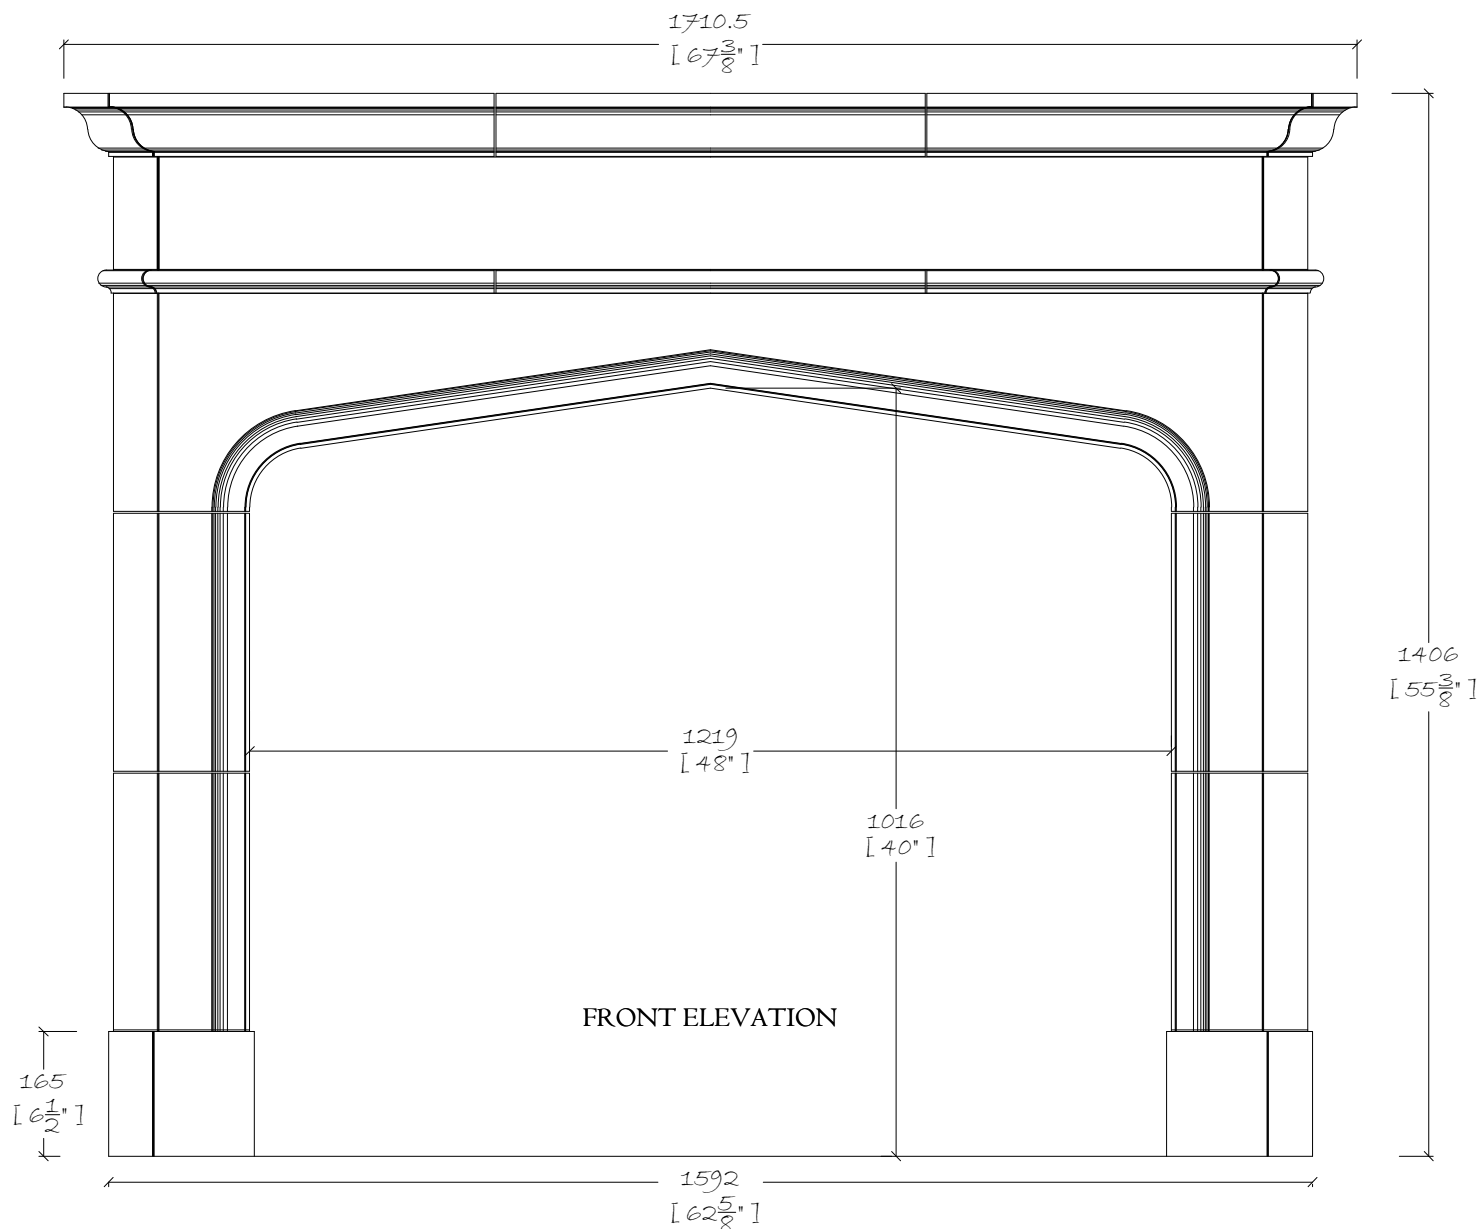

PLAN

