

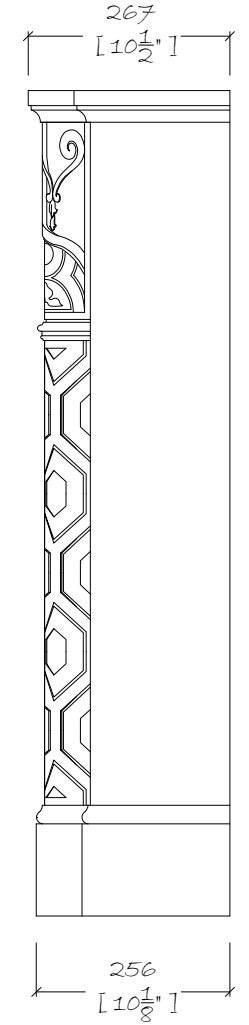


# CHESNEYS

HEAD OFFICE: 194-202 BATTERSEA PARK ROAD, BATTERSEA, LONDON SW11 4ND  
TELEPHONE: 020 7627 1410  
WEB SITE: CHESNEYS.CO.UK E-MAIL: SALES@CHESNEYS.CO.UK

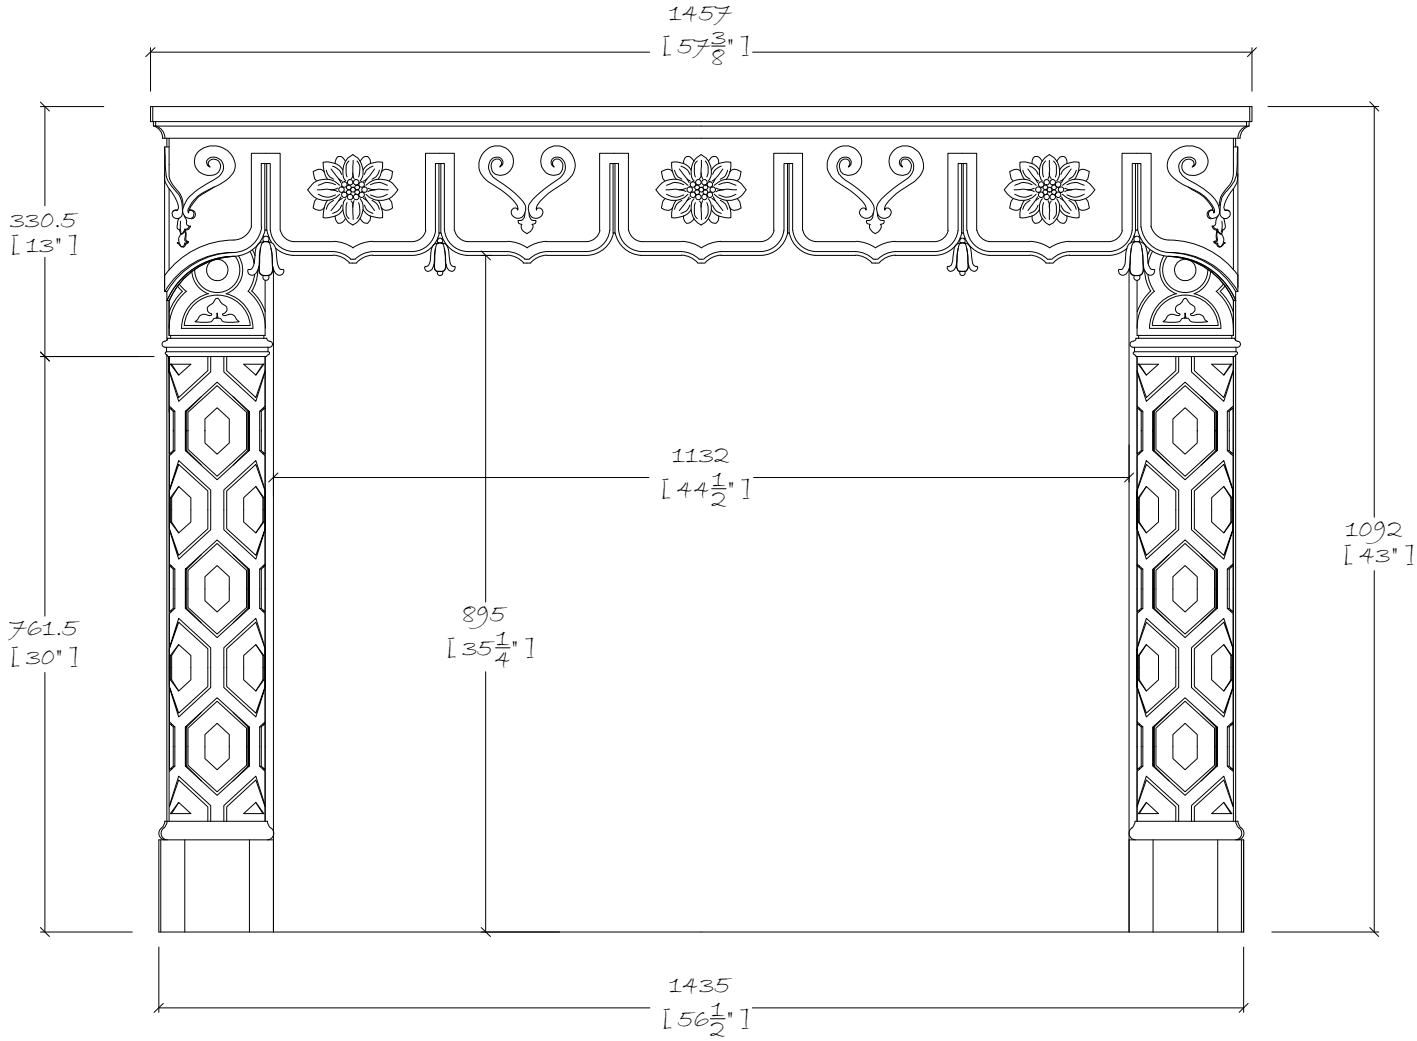

SIDE ELEVATION

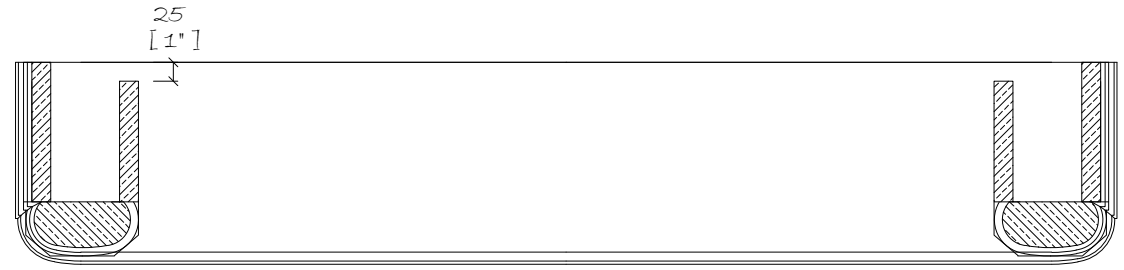

PLAN

The Jumeirah

Scale:1:10 @ A4