




**CHESNEY'S**

Head Office: 194-202 Battersea Park Road, Battersea, London SW11 4ND  
Telephone: 020 7627 1410 Fax: 020 7622 1078  
Web Site: www.chesneys.co.uk E-mail: sales@chesneys.co.uk

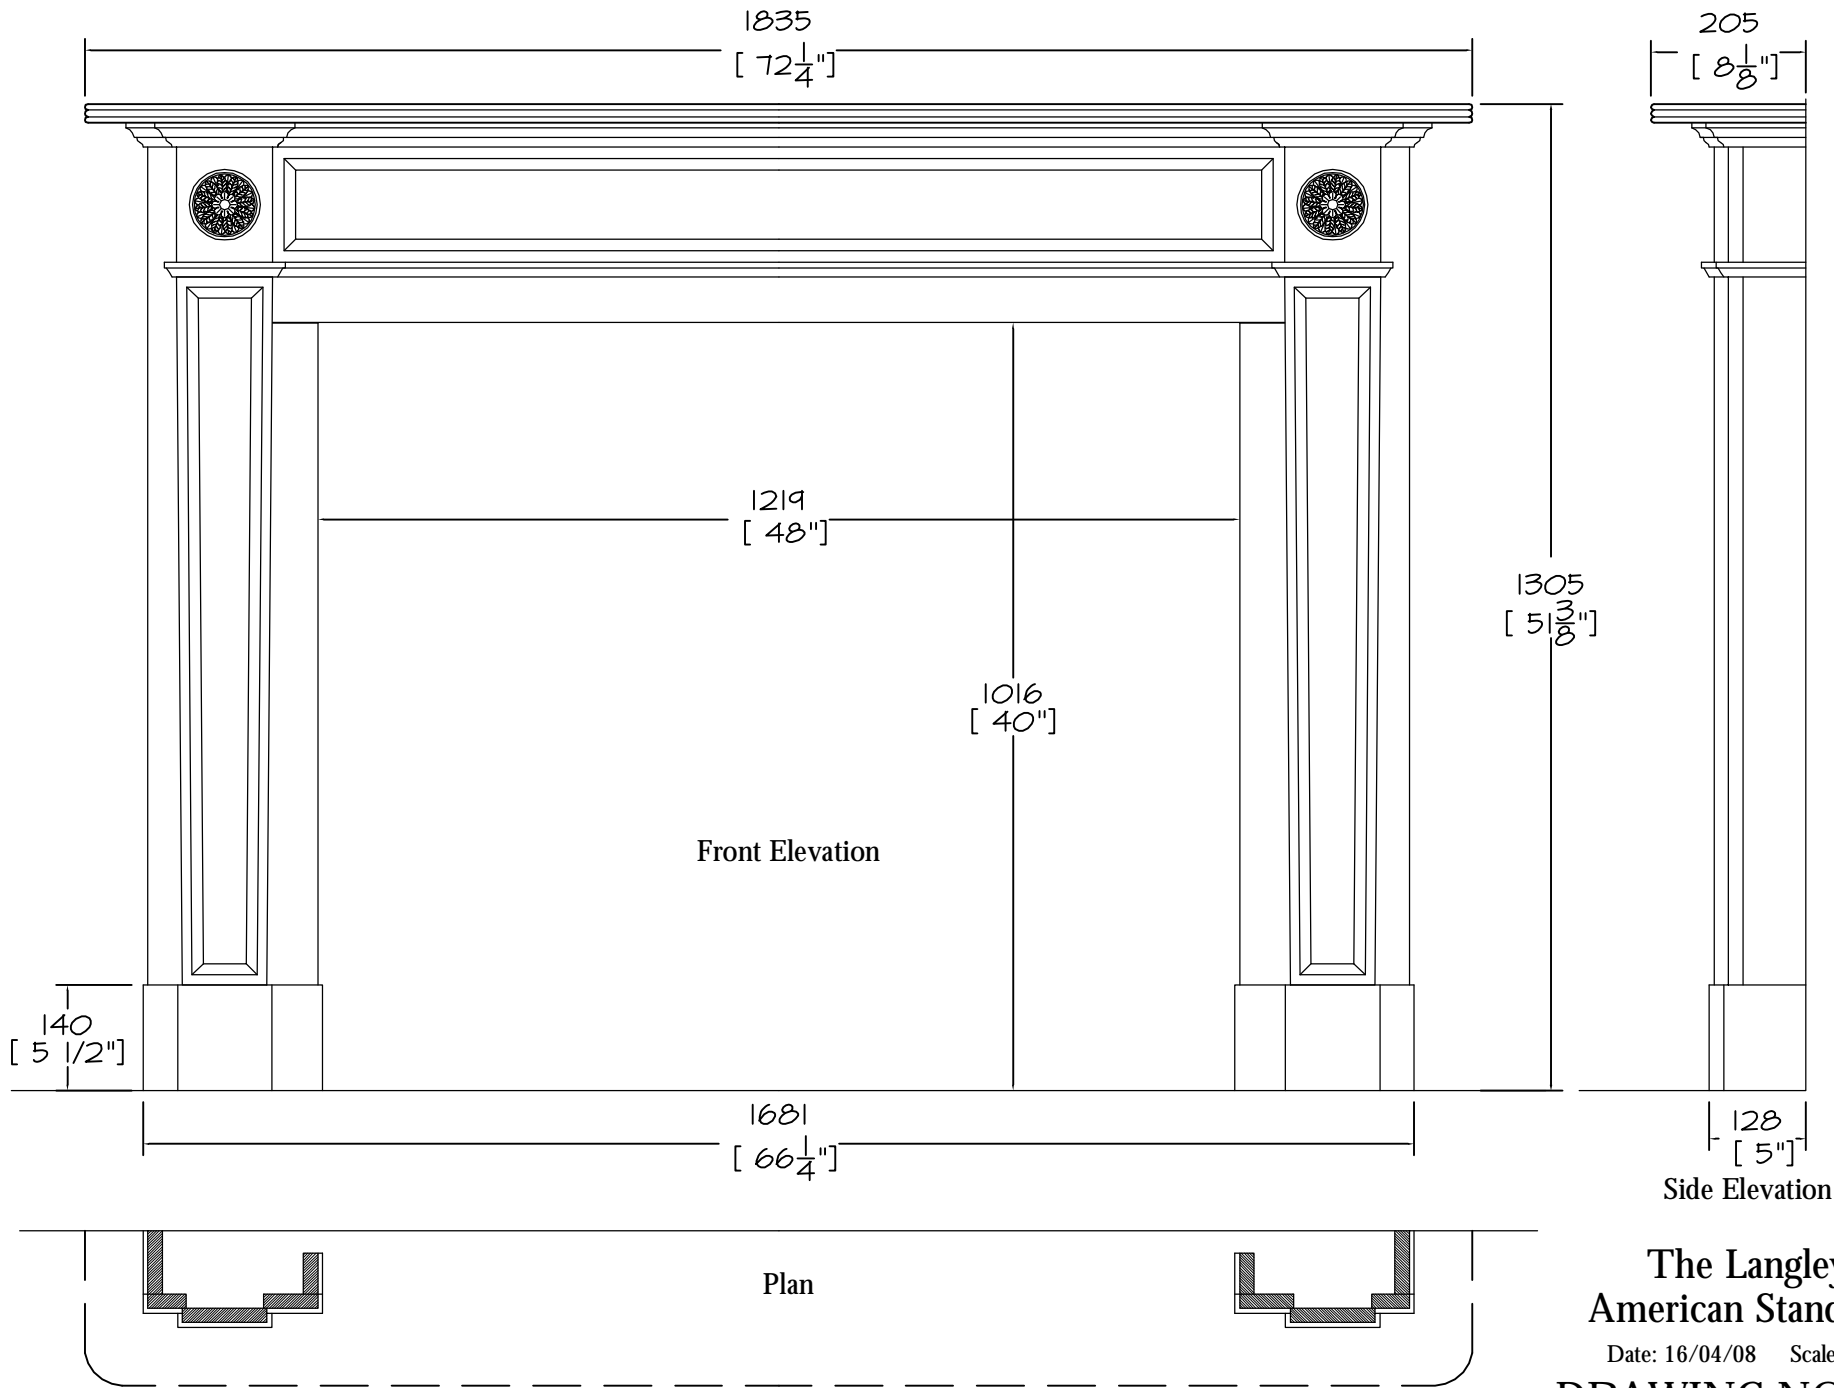

**The Langley  
American Standard**  
Date: 16/04/08 Scale :1:10  
**DRAWING NO. 9853**