


SIDE ELEVATION

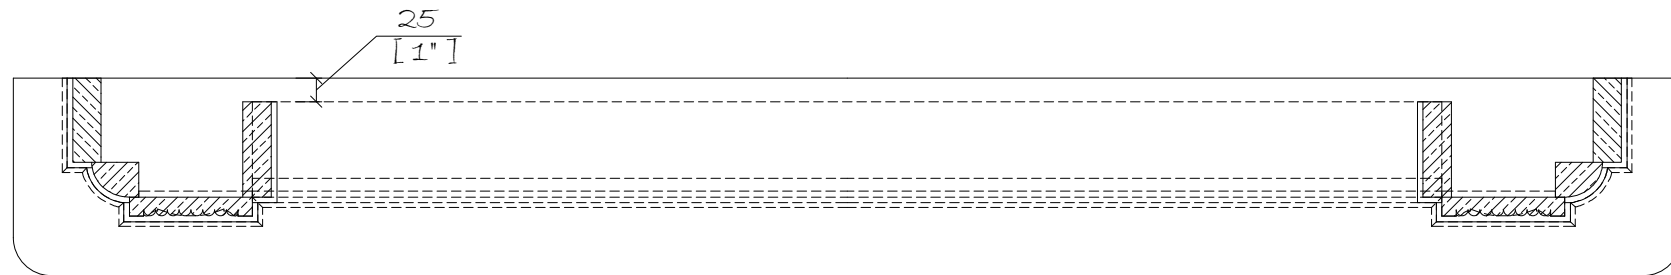

PLAN

CLIENT:	
Limestones & Marble are a natural material and may vary in texture, color and veining intensity. Please consider a dimensional tolerance of 1/8"	
© CHESNEYS 2018	
CHESNEYS HEAD OFFICE: 194-202 BATTERSEA PARK ROAD, BATTERSEA, LONDON TELEPHONE: +44 (0) 20 7627 1410 WEB SITE: WWW.CHESNEYS.CO.UK E MAIL: SALES@CHESNEYS.CO.UK	
SURROUND: REEDED REGENCY BULLSEYE AMERICAN STANDARD	
ROOM:	
MATERIAL: CARRARA MARBLE	
FINISH: HONED & WAXED	
HEARTH:	
SLIPS:	
SPECIAL NOTES:	
MANTEL WEIGHTS: JAMB / EACH: 67.02 LB HEADER: 35.01 LB SHELF: 43.56 LB TOTAL: 212.61 LB	
DRAWN BY: LUIS VELA	
DATE: 26/09/2018	SCALE: 1:8 @ A3
INVOICE NUMBER:	
DRAWING NO.:	REV: