

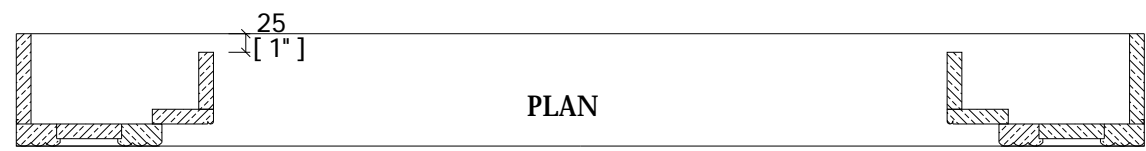


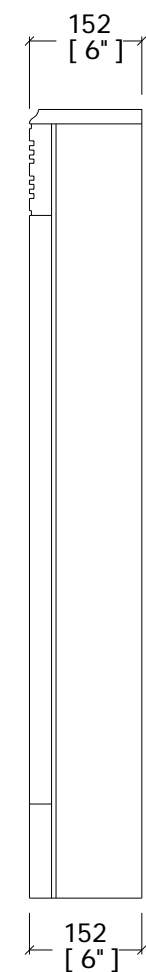

CHEESNEY'S

Head Office: 194-202 Battersea Park Road, Battersea, London SW11 4ND
Telephone: 020 7627 1410 Fax: 020 7622 1078
Web Site: www.chesneys.co.uk E mail: sales@chesneys.co.uk

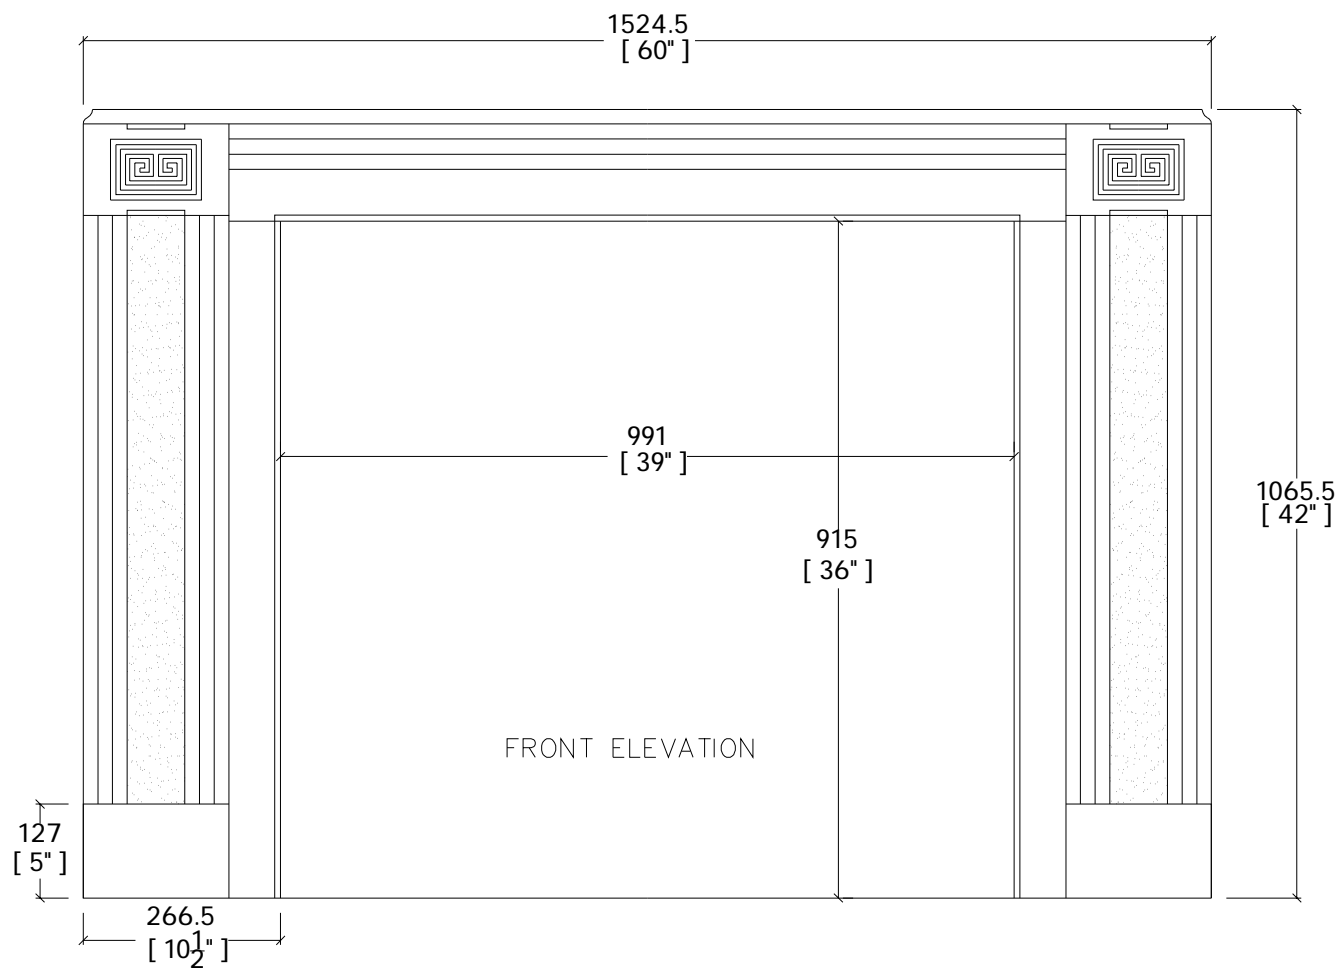

Ref: Bank of England Soane mantel
Soane Archive

Date: 17/06/2016 Scale: 1:10 @ A4
DRAWING NO.32255r3K